

© Hawfraint y Goron [a hawliau'r gronfa ddata] 2019 OS LA100023458. Mae hawl gyda chi i ddefnyddio'r data yma dim ond at ddibenion ymateb i'r sefydliad sy'n rhoi'r data i chi, neu at ddibenion cysylltu ag ef. Does dim hawl gyda chi i gopïo neu is-drwyddedu'r data yma ar ran trydydd partion, neu'i ddsbarthu neu'i werthu iddyn nhw.

© Crown copyright [and database rights] 2019 OS LA100023458. You are permitted to use this data solely to enable you to respond to, or interact with, the organisation that provided you with the data. You are not permitted to copy, sub-licence, distribute or sell any of this data to third parties in any form.

<b>ALLWEDD</b>	
	Gwaharddiad Arfaethedig Aros ar Unrhyw Adeg.
	Cyfyngiadau Aros Presennol.
	Safle Datblygiad Preswyl Arfaethedig.



**RHONDDA CYNON TAF**  
CORPORATE AND FRONTLINE SERVICES  
HIGHWAYS AND STREETCARE

PROSIECTAU STRATEGOL/STRATEGIC PROJECTS  
Ty Sardis/Sardis House, Heol Sardis/Sardis Road, Pontypridd, CF37 1DU  
Ffon/Tel: 01443 425001 Ffacs/Fax: 01443 490414



Cleient/ Client  
**Gyngor Bwrdeistref Sirol Rhondda Cynon Taf**

Prosiect/ Project  
**IF135**


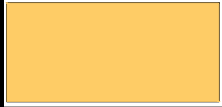
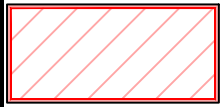
Teitl y Llund/ Dwg Title  
**Penderwyn Road, Hirwaun  
Cynllun arfaethedig - Gwahardd Aros.**

Manylion Adolygiad/Revision Details		Erbyn/By	Dyddiad/Date	Adolygiad/ Revision
Rhif y Prosiect/ Project No. <b>IF135</b>	Graddfa/ Scale @ A3 <b>1:250</b>		Dyddiad/ Date <b>EBR2019</b>	
Rhif y Llund/ Dwg No. <b>T2019/34/1</b>			Adolygiad/ Revision <b>P01</b>	
Paratowyd gan/ Prepared by: <b>RDJ</b>	Gwirwyd gan/ Checked by: <b>AP</b>	Gymeradwywyd gan/ Approved by: <b>AP</b>		

Print Date: 31/07/2019 16:15:01

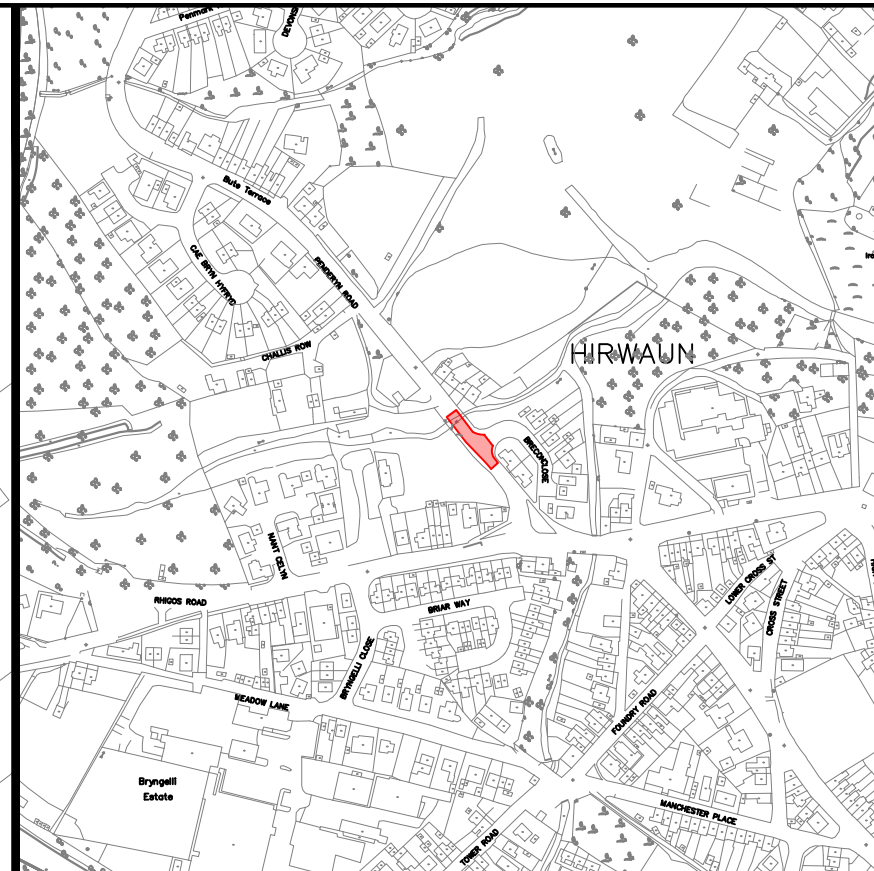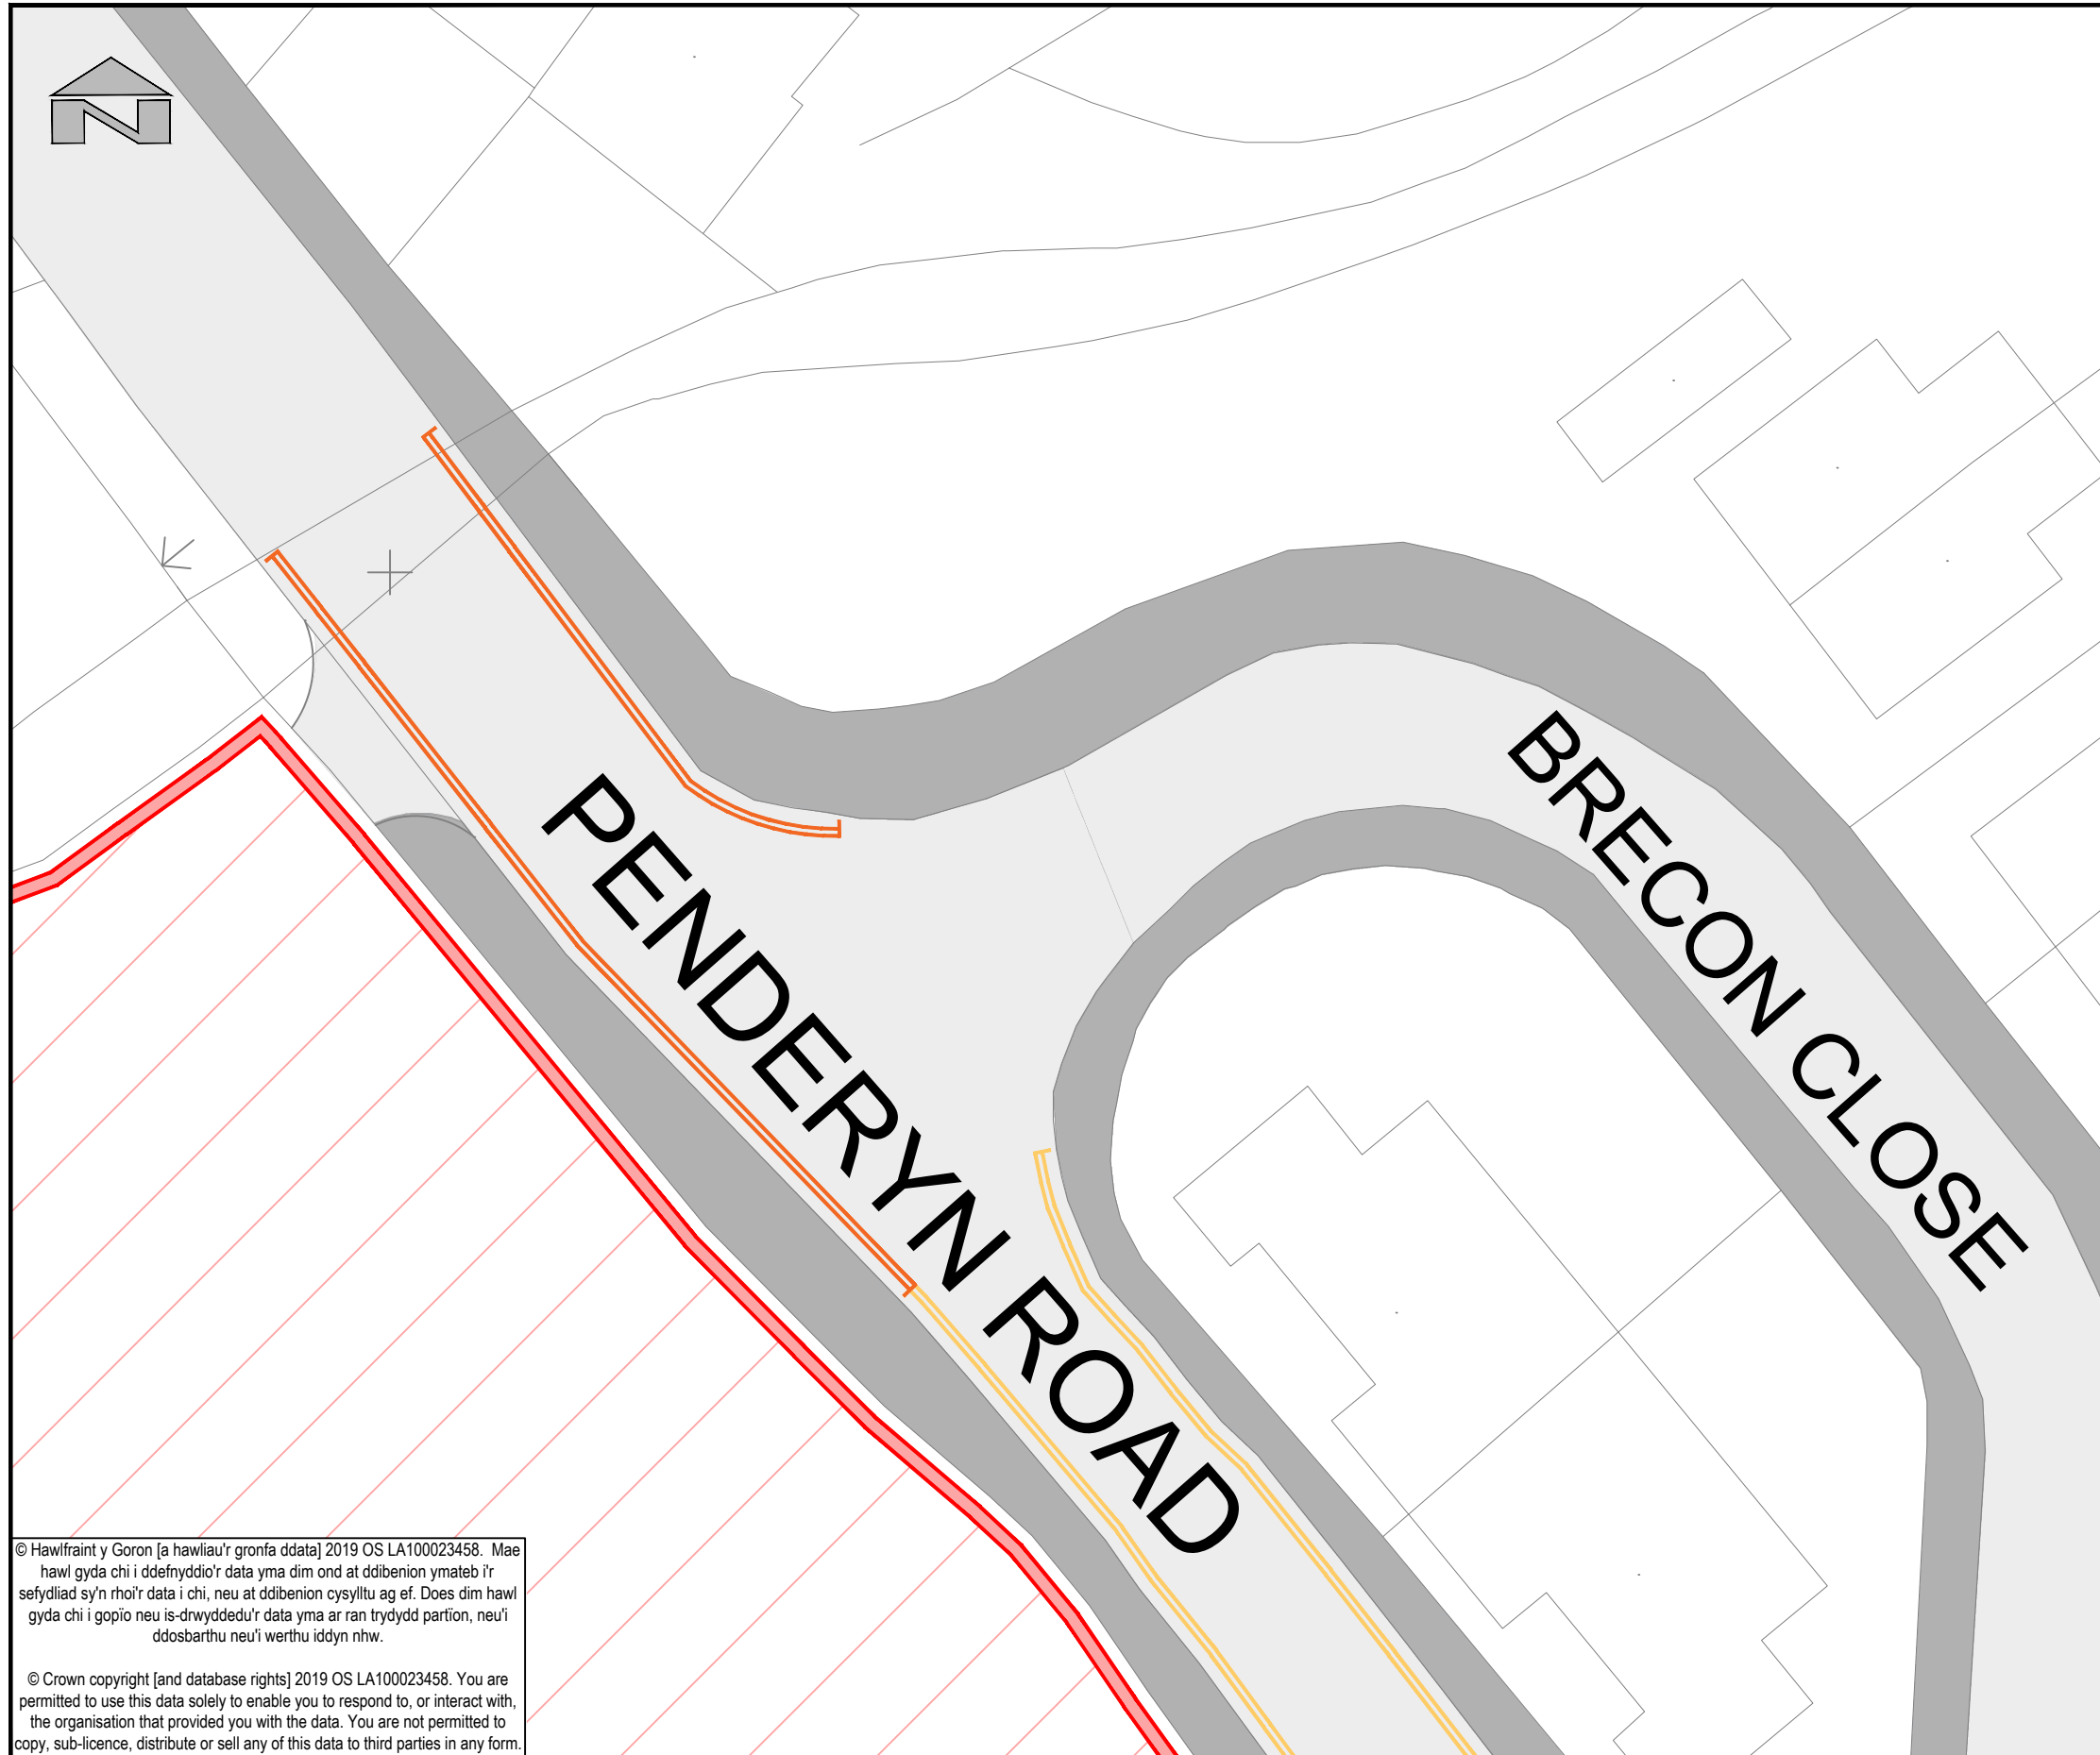

KEY

	Proposed Prohibition of Waiting at Any Time.
	Existing Waiting Restrictions.
	Proposed Residential Development Site.

© Hawfrain y Goron [a hawliau'r gronfa ddata] 2019 OS LA100023458. Mae hawl gyda chi i ddefnyddio'r data yma dim ond at ddibenion ymateb i'r sefydliad sy'n rhoi'r data i chi, neu at ddibenion cysylltu ag ef. Does dim hawl gyda chi i gopïo neu is-drwyddedu'r data yma ar ran trydydd partion, neu'i ddsbarthu neu'i werthu iddyn nhw.

© Crown copyright [and database rights] 2019 OS LA100023458. You are permitted to use this data solely to enable you to respond to, or interact with, the organisation that provided you with the data. You are not permitted to copy, sub-licence, distribute or sell any of this data to third parties in any form.



**RHONDDA CYNON TAF**  
 CORPORATE AND FRONTLINE SERVICES  
 HIGHWAYS AND STREETCARE

PROSIECTAU STRATEGOL/STRATEGIC PROJECTS  
 Ty Sardis/Sardis House, Heol Sardis/Sardis Road, Pontypridd, CF37 1DU  
 Ffon/Tel: 01443 425001 Ffacs/Fax: 01443 490414

Cleient/ Client  
**Rhondda Cynon Taf**  
 County Borough Council

Prosiect/ Project  
**IF135**

Teitl y Llund/ Dwg Title  
**Penderyn Road, Hirwaun**  
**Proposed - Prohibition of Waiting.**

Manylion Adolygiad/Revision Details		Erbyn/By	Dyddiad/Date	Adolygiad/ Revision
Rhif y Prosiect/ Project No. <b>IF135</b>	Graddfa/ Scale @ A3 <b>1:250</b>		Dyddiad/ Date <b>APR2019</b>	
Rhif y Llund/ Dwg No. <b>T2019/34/1</b>			Adolygiad/ Revision <b>P01</b>	
Paratowyd gan/ Prepared by: <b>RDJ</b>	Gwirwyd gan/ Checked by: <b>AP</b>	Gymeradwywyd gan/ Approved by: <b>AP</b>		

Print Date: 31/07/2019 16:16:04