



© Hawlfraint y Goron [a hawliau cronfa ddata] 2019 OS LA100023458. Rhoddir trwydded ddirymadwy, anghyfyngedig a heb freindal i chi i weld y data trwyddedig at ddibenion anfasnachol am y cyfnod y mae ar gael gan RCT. Ni chewch gopio, is-drwyddedu, dosbarthu na gwerthu unrhyw ran o'r data hwn i drydydd partion mewn unrhyw ffurf.

© Crown copyright [and database rights] 2019 OS LA100023458. You are permitted to use this data solely to enable you to respond to, or interact with, the organisation that provided you with the data. You are not permitted to copy, sub-licence, distribute or sell any of this data to third parties in any form.

<b>ALLWEDD</b>		
		
<b>GWAHARDD ARBROFOL AR GERBYDAU MODUR AR DDECHRAU A DIWEDD DIWRNOD YSGOL A'R TERFYN O 20 MYA</b>		
		
<b>ARWYDDION ARFAETHEDIG 20 MYA</b>		

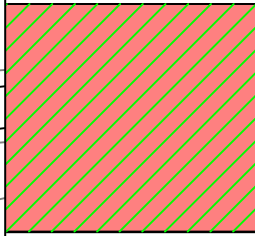

**RHONDDA CYNON TAF**  
FFYNIANT, DATBLYGU, A GWASANAETHAU RHENG-FLAEN

RHONDDA CYNON TAF  
PROSPERITY, DEVELOPMENT AND FRONTLINE SERVICES

**UNED RHEOLI TRAFFIG / TRAFFIC MANAGEMENT**  
Ty Sardis/Sardis House, Heol Sardis/Sardis Road, Pontypridd, CF37 1DU  
Ffôn/Tel: 01443 425001 Ffacs/Fax: 01443 490414


Cleient/  
Client  
**CBS Rhondda Cynon Taf | Rhondda Cynon Taf CBC**



Prosiect/ Project  
**MESURAU TRAFNIDIAETH GYNALIADWY LLEOL**

Teitl y Llund / Dwg  
Title  
**GWAHARDD ARBROFOL ARFAETHEDIG AR GERBYDAU MODUR AR DDECHRAU A DIWEDD DIWRNOD YSGOL A'R TERFYN O 20MYA**

Manylion Adolygiad/Revision Details		Gan/By Dyddiad/Date Adolygiad/Revision
Rhif y Prosiect/ Project No. <b>IF186</b>	Graddfa/ Scale @ A3 <b>1:1,000</b>	Dyddiad/ Date <b>Medi 20</b>
Rhif y Llund / Dwg No. <b>IF186-1-1</b>	Adolygiad/ Revision <b>P02</b>	
Paratowyd gan/ Prepared by: <b>DK</b>	Gwiriwyd gan/ Checked by: <b>TP</b>	Cymeradwywyd gan/ Approved by: <b>TP</b>

Print Date: 22/02/2022 10:30:55

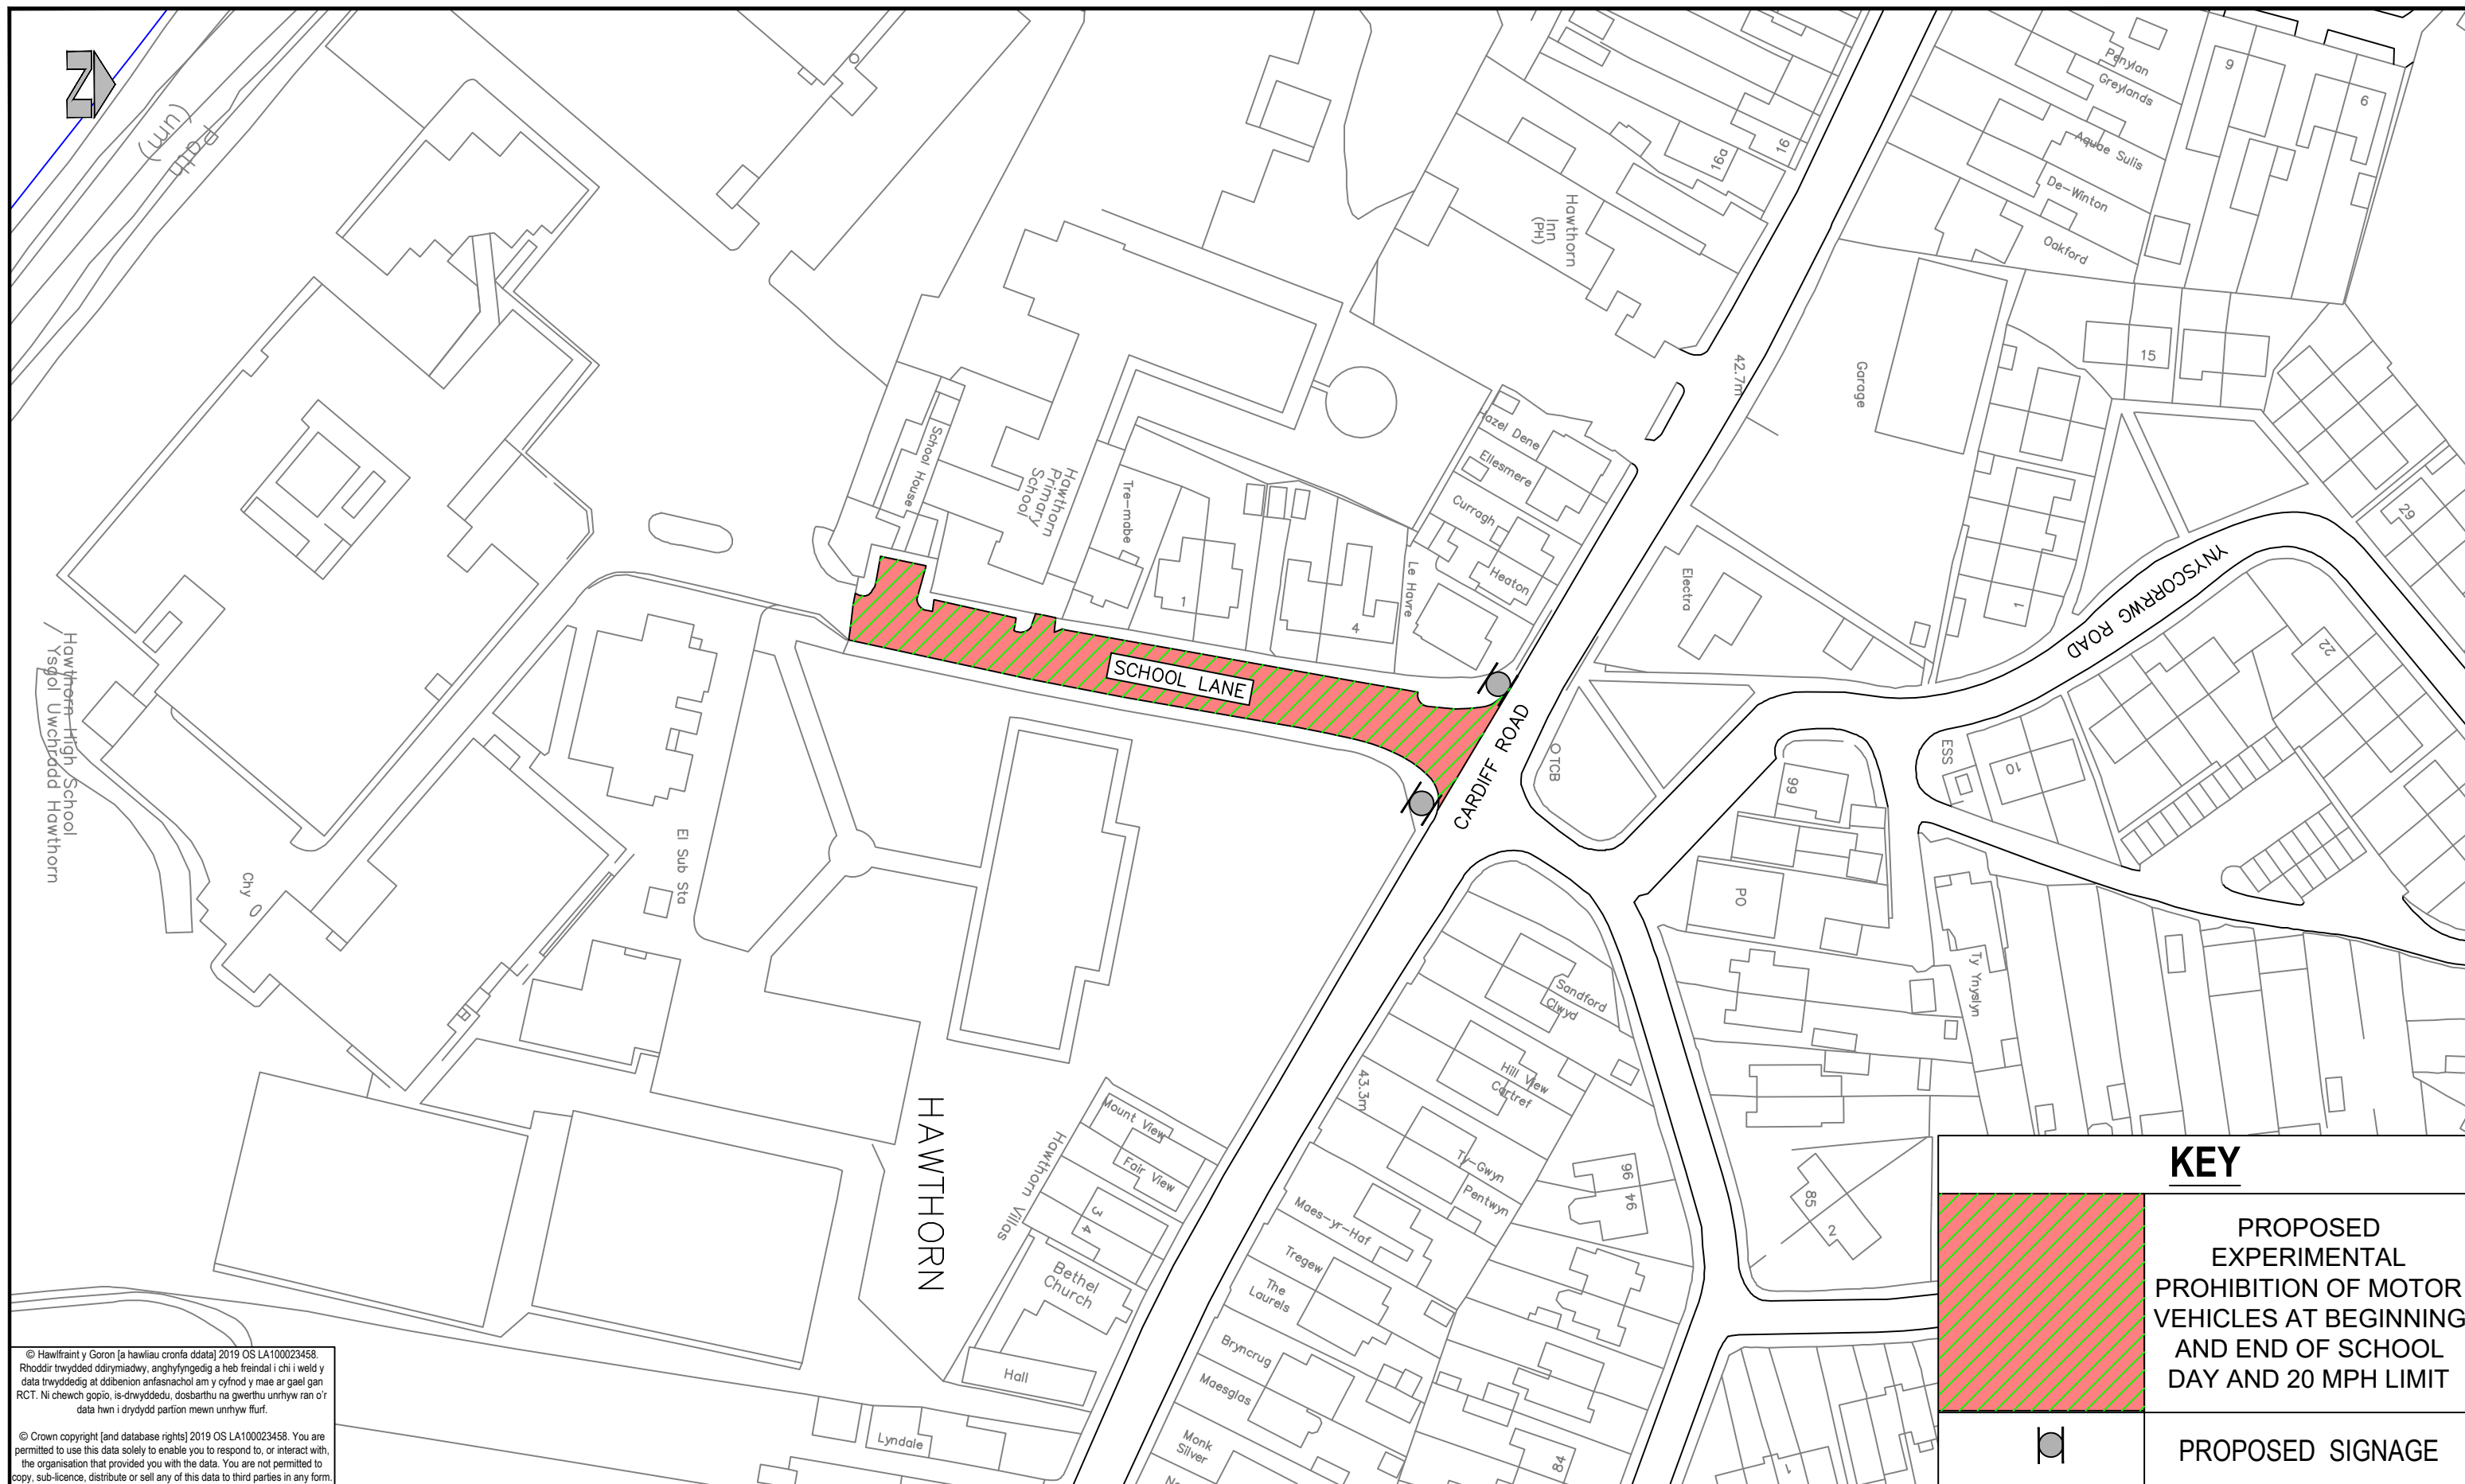

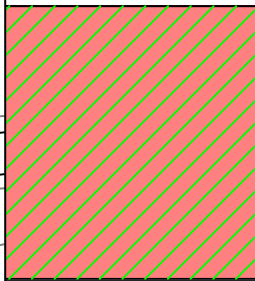KEY		
	PROPOSED EXPERIMENTAL PROHIBITION OF MOTOR VEHICLES AT BEGINNING AND END OF SCHOOL DAY AND 20 MPH LIMIT	
	PROPOSED SIGNAGE	

© Hawlfraint y Goron [a hawliau cronfa ddata] 2019 OS LA100023458. Rhoddir trwydded ddirymadwy, anghyfyngedig a heb freindal i chi i weld y data trwyddedig at ddibenion anfasnachol am y cyfnod y mae ar gael gan RCT. Ni chewch gopio, is-drwyddedu, dosbarthu na gwerthu unrhyw ran o'r data hwn i drydydd partion mewn unrhyw ffurf.

© Crown copyright [and database rights] 2019 OS LA100023458. You are permitted to use this data solely to enable you to respond to, or interact with, the organisation that provided you with the data. You are not permitted to copy, sub-licence, distribute or sell any of this data to third parties in any form.



**RHONDDA CYNON TAF**  
FFYNIANT, DATBLYGU, A GWASANAETHAU RHENG-FLAEN

RHONDDA CYNON TAF  
PROSPERITY, DEVELOPMENT AND FRONTLINE SERVICES

**UNED RHEOLI TRAFFIG / TRAFFIC MANAGEMENT**  
Ty Sardis/Sardis House, Heol Sardis/Sardis Road, Pontypridd, CF37 1DU  
Ffôn/Tel: 01443 425001 Ffacs/Fax: 01443 490414

Cleient/  
Client  
**CBS Rhondda Cynon Taf | Rhondda Cynon Taf CBC**

Prosiect/ Project  
**Local Sustainable Transport Scheme**

Teitl y Llyn/ Dwg  
Title  
**Proposed Experimental Prohibition of Motor Vehicles at beginning and end of School day and 20mph Speed limit**

Manylion Adolygiad/Revision Details			Gan/By Dyddiad/Date Adolygiad/Revision		
Rhif y Prosiect/ Project No.	Graddfa/ Scale @ A3	Dyddiad/ Date			
<b>IF186</b>	<b>1:1,000</b>	<b>Sept 20</b>			
Rhif y Llyn/ Dwg No.	Adolygiad/ Revision				
<b>IF186-1-1</b>	<b>P02</b>				
Paratowyd gan/ Prepared by:	Gwiriwyd gan/ Checked by:	Cymeradwywyd gan/ Approved by:			
<b>DK</b>	<b>TP</b>	<b>TP</b>			