

© Hawlfraint y Goron [and database rights] 2019 OS LA100023458. Rhoddir trwydded ddirymadwy, anghyfyngedig a heb freindal i chi i weld y data lwyddedig at ddibenion arfasnachol am y cyfnod y mae ar gael gan RCT. Ni cheiwch gopïo, is-dwyddedu, dosbarthu na gwerthu unrhyw ran o'r data hwn i ddiwydd partion mewn unrhyw flurf.

© Crown copyright [and database rights] 2019 OS LA100023458. You are permitted to use this data solely to enable you to respond to, or interact with, the organisation that provided you with the data. You are not permitted to copy, sub-licence, distribute or sell any of this data to third parties in any form.

ALLWEDD	
	Terfyn Cyflymder 20MYA Arfaethedig
	Gwaharddiad Dim Aros ar Unrhyw Adeg Arfaethedig (Llinellau Melyn Dwbl)
	Gwaharddiad Dim Aros ar Unrhyw Adeg Presennol
	Terfyn Cyflymder 20MYA Presennol



RHONDDA CYNON TAF
FFYNIANT, DATBLYGU, A
GWASANAETHAU RHENG-FLAEN

RHONDDA CYNON TAF
PROSPERITY, DEVELOPMENT AND
FRONTLINE SERVICES


UNED RHEOLI TRAFFIG / TRAFFIC MANAGEMENT
Ty Sardis/Sardis House, Heol Sardis/Sardis Road, Pontypridd, CF37 1DU
Ffôn/Tel: 01443 425001 Ffacs/Fax: 01443 490414

Cleient/
Client
CBS Rhondda Cynon Taf | Rhondda Cynon Taf CBC

Proiect/ Project
Ffyrdd Amrywiol - Tresaem

Teitl y Llund/ Dwg
Title
**Cynllun Arfaethedig - Cyfyngiad Cyflymder
20MYA a Mesurau Arafu Traffig**

Manylion Adolygiad/Revision Details		Gan/By Dyddiad/Date Adolygiad/Revision
Rhif y Proiect/ Project No. IF216	Graddfa/ Scale @ A3 1:2,000	Dyddiad/ Date July-21
Rhif y Llund/ Dwg No. TM21/026/PN	Adolygiad/ Revision P01	
Paratowyd gan/ Prepared by: DK	Gwiriwyd gan/ Checked by: AP	Cymeradwywyd gan/ Approved by: TP

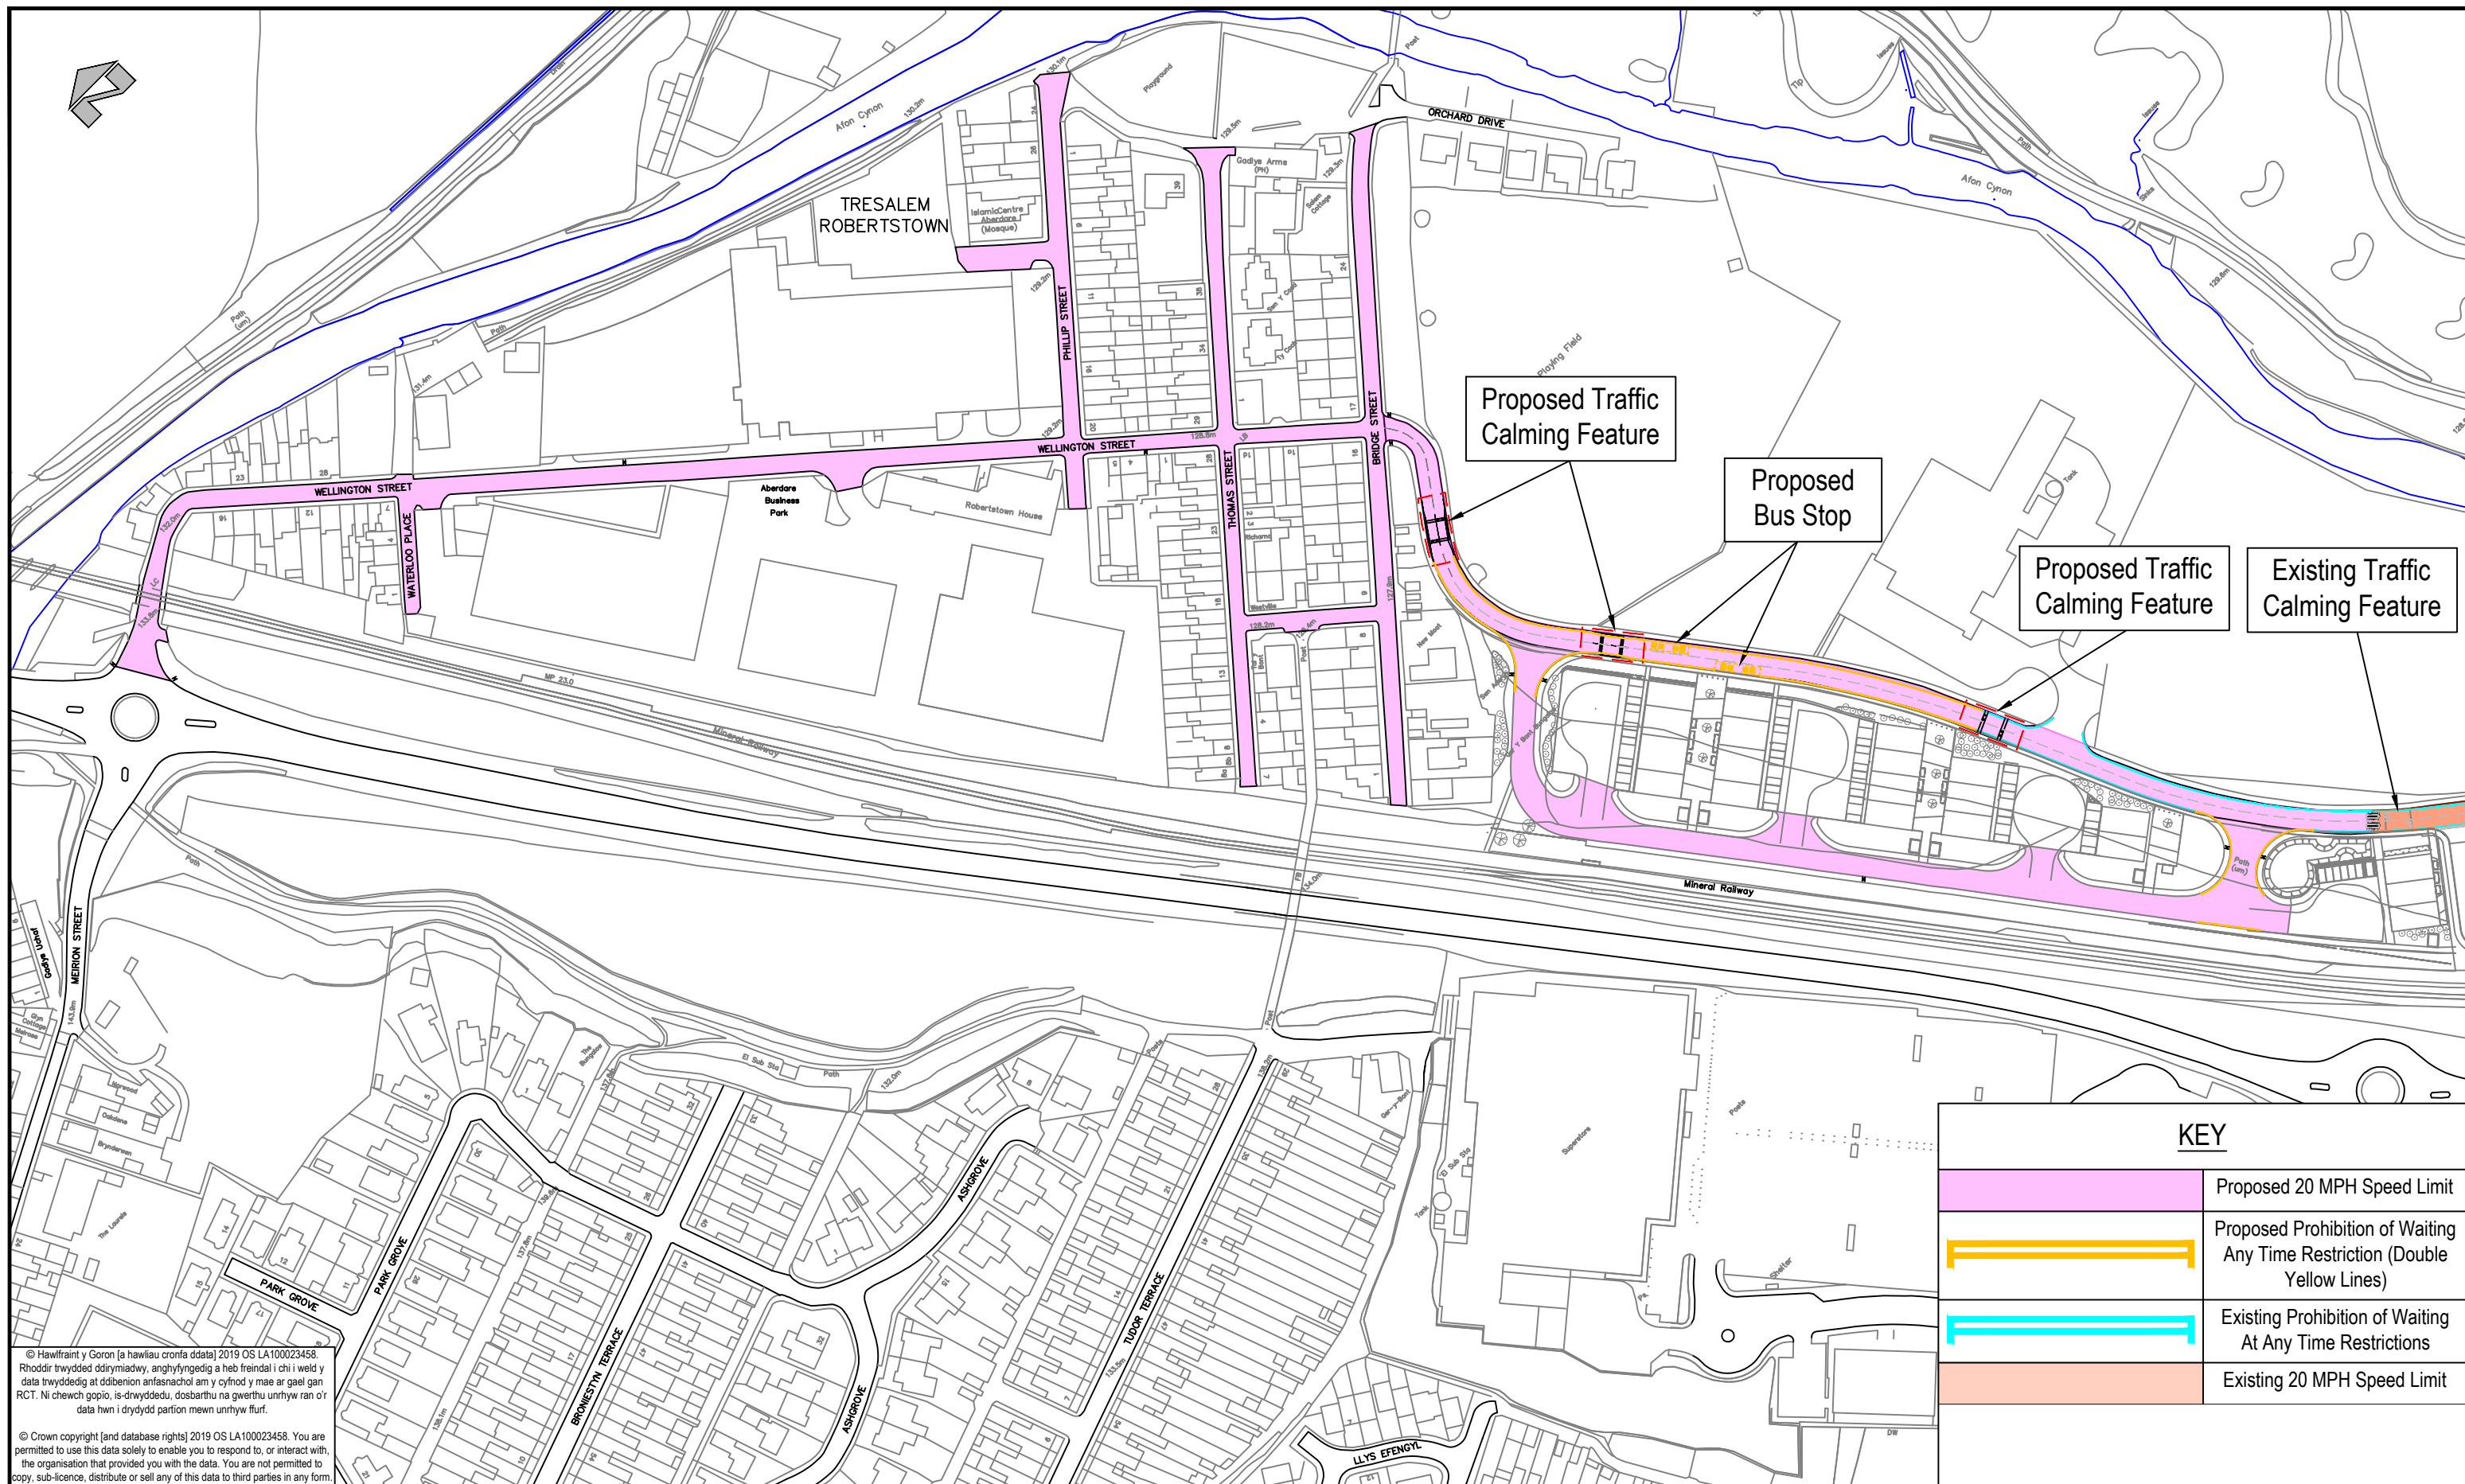

Proposed Traffic Calming Feature

Proposed Bus Stop

Proposed Traffic Calming Feature

Existing Traffic Calming Feature

KEY	
	Proposed 20 MPH Speed Limit
	Proposed Prohibition of Waiting Any Time Restriction (Double Yellow Lines)
	Existing Prohibition of Waiting At Any Time Restrictions
	Existing 20 MPH Speed Limit

© Hawlfraint y Goron [and database rights] 2019 OS LA100023458. Rhoddir trwydded ddirymadwy, anghyfyngedig a heb freindal i chi i weld y data lwyddedig at ddibenion arfasnachol am y cyfnod y mae ar gael gan RCT. Ni cheiwch gopïo, is-dwyddedu, dosbarthu na gwerthu unrhyw ran o'r data hwn i ddiwydd partion mewn unrhyw flurf.

© Crown copyright [and database rights] 2019 OS LA100023458. You are permitted to use this data solely to enable you to respond to, or interact with, the organisation that provided you with the data. You are not permitted to copy, sub-licence, distribute or sell any of this data to third parties in any form.



RHONDDA CYNON TAF
FFYNIANT, DATBLYGU, A GWASANAETHAU RHENG-FLAEN

RHONDDA CYNON TAF
PROSPERITY, DEVELOPMENT AND FRONTLINE SERVICES

UNED RHEOLI TRAFFIG / TRAFFIC MANAGEMENT
Ty Sardis/Sardis House, Heol Sardis/Sardis Road, Pontypridd, CF37 1DU
Ffôn/Tel: 01443 425001 Ffacs/Fax: 01443 490414

Cleient/
Client
CBS Rhondda Cynon Taf | Rhondda Cynon Taf CBC

Prosiect/ Project
Various Roads - Robertstown

Teitl y Llund/ Dwg
Title
Proposed 20 MPH Speed Limit and Traffic Calming

Manylion Adolygiad/Revision Details		Gan/By Dyddiad/Date Adolygiad/Revision	
Rhif y Proiect/ Project No. IF216	Graddfa/ Scale @ A3 1:2,000	Dyddiad/ Date July-21	
Rhif y Llund/ Dwg No. TM21/026/PN	Adolygiad/ Revision P01		
Paratowyd gan/ Prepared by: DK	Gwiriwyd gan/ Checked by: AP	Cymeradwywyd gan/ Approved by: TP	

Print Date: 21/07/2021 12:31:42