


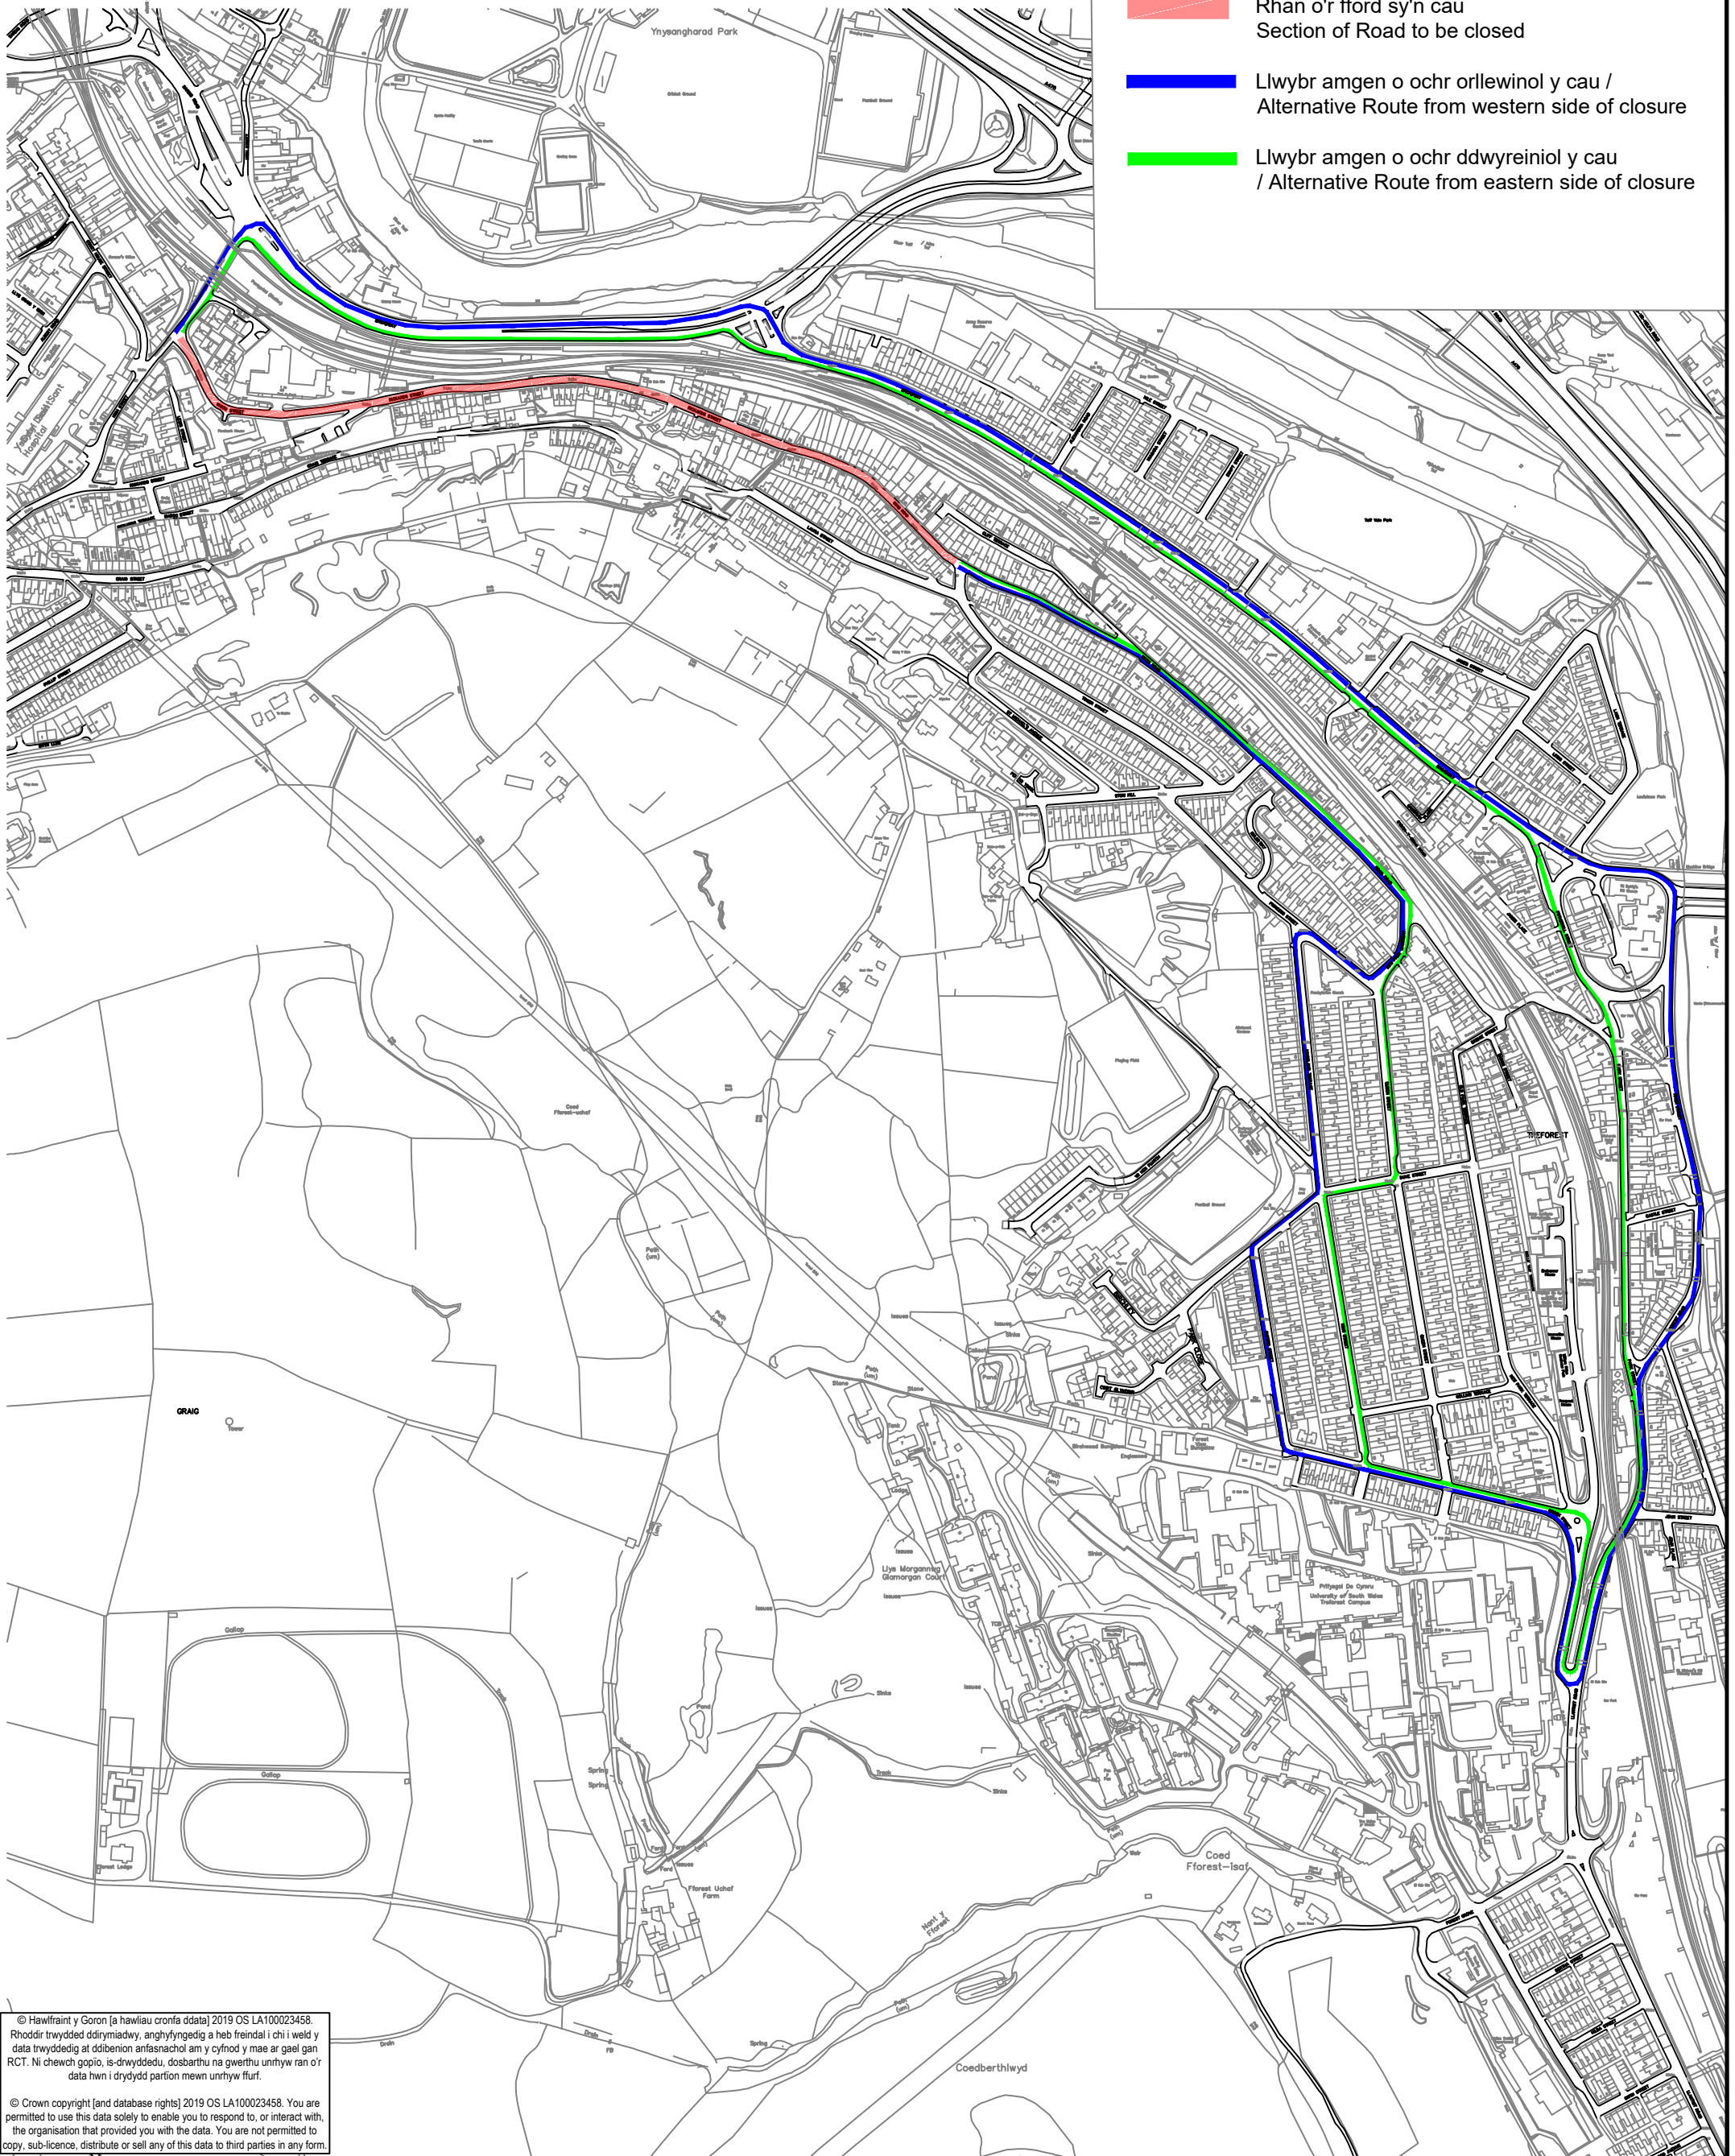

Allwedd/Key

- Rhan o'r fford sy'n cau  
Section of Road to be closed
- Llwybr amgen o ochr orllewinol y cau /  
Alternative Route from western side of closure
- Llwybr amgen o ochr ddwyreiniol y cau  
/ Alternative Route from eastern side of closure



© Hawlfraint y Goron [a hawliau cronfa ddata] 2019 OS LA100023458.  
 Rhoddir trwydded ddirymiadwy, anghyfyngedig a heb freindal i chi i weld y data trwyddedig at ddibenion anfasnachol am y cyfnod y mae ar gael gan RCT. Ni cheuwch gopïo, is-drwyddedu, dosbarthu na gwerthu unrhyw ran o'r data hwn i drydydd partion mewn unrhyw ffur.

© Crown copyright [and database rights] 2019 OS LA100023458. You are permitted to use this data solely to enable you to respond to, or interact with, the organisation that provided you with the data. You are not permitted to copy, sub-licence, distribute or sell any of this data to third parties in any form.



**RHONDDA CYNON TAF**  
 GWASANAETHAU RHENG-FLAEN

**RHONDDA CYNON TAF**  
 FRONTLINE SERVICES

**UNED RHEOLI TRAFFIG / TRAFFIC MANAGEMENT**  
 Ty Sardis/Sardis House, Heol Sardis/Sardis Road, Pontypridd, CF37 1DU  
 Ffôn/Tel: 01443 425001

Teitl y Llund / Dwg Title

**Strydoedd amrywiol, Treforest**  
**/ Various Streets, Treforest**  
**Gorchymyn traffig dros dro**  
**/ Temporary Traffic Order**

Rhif y Proiect/ Project No. <b>T106-1333</b>	Graddfa/ Scale @ A3 <b>NTS</b>	Dyddiad/ Date <b>07/2023</b>
Rhif y Llund/ Dwg No. <b>T106-1333-1</b>	Adolygiad/ Revision -	
Paratwyd gan/ Prepared by: <b>RM</b>	Gwiriwyd gan/ Checked by: <b>DK</b>	Cymeradwywyd gan/ Approved by: <b>AP</b>

Print Date: 11/07/2023 14:36:39