

ALLWEDD

| | |
|--|---|
| | Cyfyngiad Aros o 30 Munud, Dim Dychwelyd o Fewn Awr (Llun-Sadwrn, 8am-6pm) i barhau |
| | Cyfyngidau Dim Aros ar Unrhyw Adeg Presennol (Llinellau Melyn Dwbl) i barhau |
| | Cyfyndidau Dim Aros Presennol (Llinell Felen Sengl) i barhau |
| | Marciau 'Ysgol - Cadwch yn Glir' presennol i aros |
| | Parth Parcio i Drigolion Arfaethedig 601 a Chyfyngiad Aros o 2 Awr, Dim Dychwelyd o Fewn 4 Awr (Llun-Sadwrn, 8am-6pm) |
| | Cyfyngidau Dim Aros ar Unrhyw Adeg Arfaethedig (Llinellau Melyn Dwbl) |

© Hawlfraint y Goron [a hawliau cronfa ddata] 2019 OS LA100023458. Rhoddir trwydded ddirymiadwy, anghyfyngedig a heb freindal i chi i weld y data trwyddedig at ddibenion anfasnachol am y cyfnod y mae ar gael gan RCT. Ni chewch gopïo, is-drwyddedu, dosbarthu na gwerthu unrhyw ran o'r data hwn i drydydd partion mewn unrhyw ffurf.

© Crown copyright [and database rights] 2019 OS LA100023458. You are permitted to use this data solely to enable you to respond to, or interact with, the organisation that provided you with the data. You are not permitted to copy, sub-licence, distribute or sell any of this data to third parties in any form.

Dim Aros (Llun - Sadwrn, 8.30 am to 5pm)

Caswell y Safle Bysiau i'w symud

RHONDDA CYNON TAF
GWASANAETHAU RHENG-FLAEN

RHONDDA CYNON TAF
FRONTLINE SERVICES

PROSIECTAU STRATEGOL/STRATEGIC PROJECTS
Tŷ Sardis/Sardis House, Heol Sardis/Sardis Road, Pontypridd, CF37 1DU
Ffôn/Tel: 01443 425001 Ffacs/Fax: 01443 490414


Cleient/ Client
Cyngor Bwrdeistref Sirol Rhondda Cynon Taf

Prosiect/ Project
Parth Parcio i Drigolion Arfaethedig

Teitl y Llun/ Dwg Title
Ymgynghoriad Anffurïol Trawlwn

| Manylion Adolygiad/Revision Details | | |
|-------------------------------------|---------------------------|--------------------------------|
| Rhif y Prosiect/ Project No. | Graddfa/ Scale @ A3 | Dyddiad/ Date |
| IF215 | NTS | 14/07/23 |
| Rhif y Llun/ Dwg No. | | Adolygiad/ Revision |
| TM23/156/IC | | - |
| Paratowyd gan/ Prepared by: | Gwiriwyd gan/ Checked by: | Cymeradwywyd gan/ Approved by: |
| CH | CH | AP |

Print Date: 13/07/2023 10:25:22

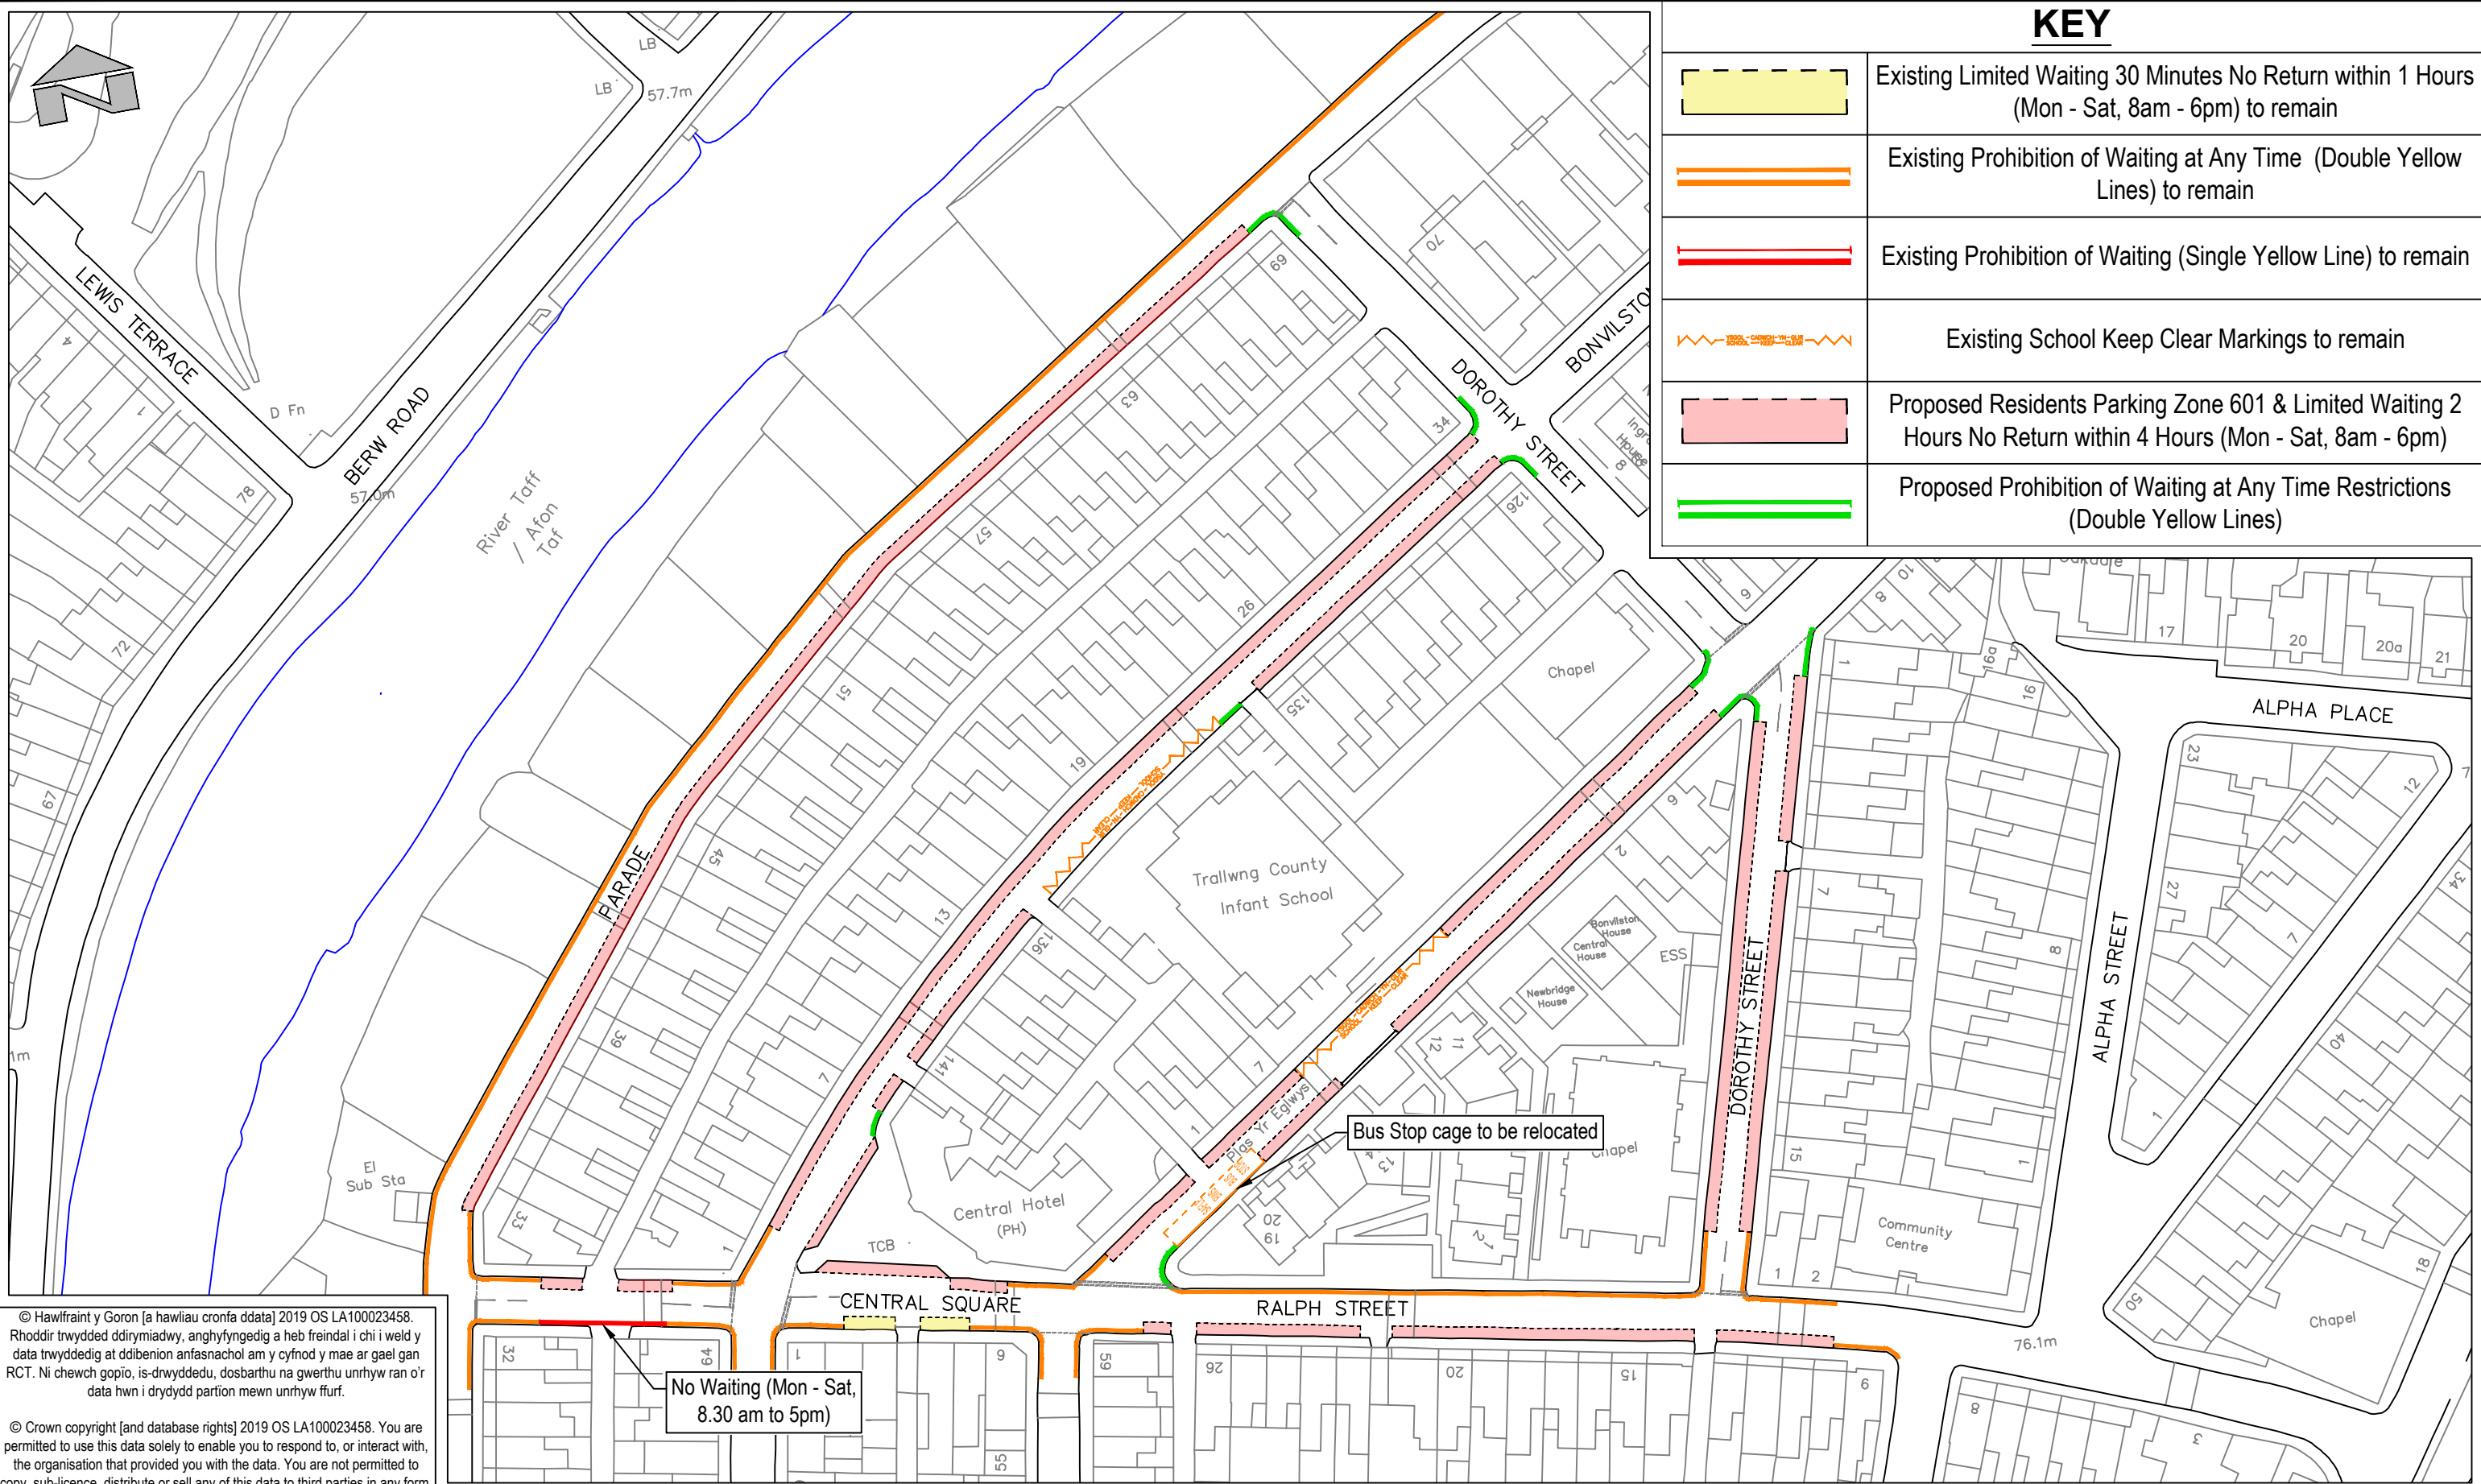

| KEY | |
|-----|---|
| | Existing Limited Waiting 30 Minutes No Return within 1 Hours (Mon - Sat, 8am - 6pm) to remain |
| | Existing Prohibition of Waiting at Any Time (Double Yellow Lines) to remain |
| | Existing Prohibition of Waiting (Single Yellow Line) to remain |
| | Existing School Keep Clear Markings to remain |
| | Proposed Residents Parking Zone 601 & Limited Waiting 2 Hours No Return within 4 Hours (Mon - Sat, 8am - 6pm) |
| | Proposed Prohibition of Waiting at Any Time Restrictions (Double Yellow Lines) |

© Hawlfraint y Goron [a hawliau cronfa ddata] 2019 OS LA100023458. Rhoddir trwydded ddirymiadwy, anghyfyngedig a heb freindal i chi i weld y data trwyddedig at ddibenion anfasnachol am y cyfnod y mae ar gael gan RCT. Ni chewch gopïo, is-drwyddedu, dosbarthu na gwerthu unrhyw ran o'r data hwn i drydydd partion mewn unrhyw ffurf.

© Crown copyright [and database rights] 2019 OS LA100023458. You are permitted to use this data solely to enable you to respond to, or interact with, the organisation that provided you with the data. You are not permitted to copy, sub-licence, distribute or sell any of this data to third parties in any form.

No Waiting (Mon - Sat, 8.30 am to 5pm)

Bus Stop cage to be relocated



RHONDDA CYNON TAF
GWASANAETHAU RHENG-FLAEN

RHONDDA CYNON TAF
FRONTLINE SERVICES

PROSIECTAU STRATEGOL/STRATEGIC PROJECTS
Tŷ Sardis/Sardis House, Heol Sardis/Sardis Road, Pontypridd, CF37 1DU
Ffôn/Tel: 01443 425001 Ffacs/Fax: 01443 490414

Cleient/ Client
Rhondda Cynon Taf
County Borough Council

Prosiect/ Project
Proposed Residential Parking Zone

Teitl y Llund Dwg Title
Trawlwn
Informal Consultation

| Manylion Adolygiad/Revision Details | | | Gan/By | Dyddiad/Date | Adolygiad/Revision |
|-------------------------------------|---------------------------|--------------------------------|--------|--------------|--------------------|
| Rhif y Prosiect/ Project No. | Graddfa/ Scale @ A3 | Dyddiad/ Date | | | |
| IF215 | NTS | 14/07/23 | | | |
| Rhif y Llund Dwg No. | | Adolygiad/ Revision | | | |
| TM23/156/IC | | - | | | |
| Paratowyd gan/ Prepared by: | Gwiriwyd gan/ Checked by: | Cymeradwywyd gan/ Approved by: | | | |
| CH | CH | AP | | | |

Print Date: 07/07/2023 11:40:00