


Stryd Harris a Heol Aberhonddu - Gwella'r Gyffordd  
Harris Street & Brecon Road - Junction Improvement

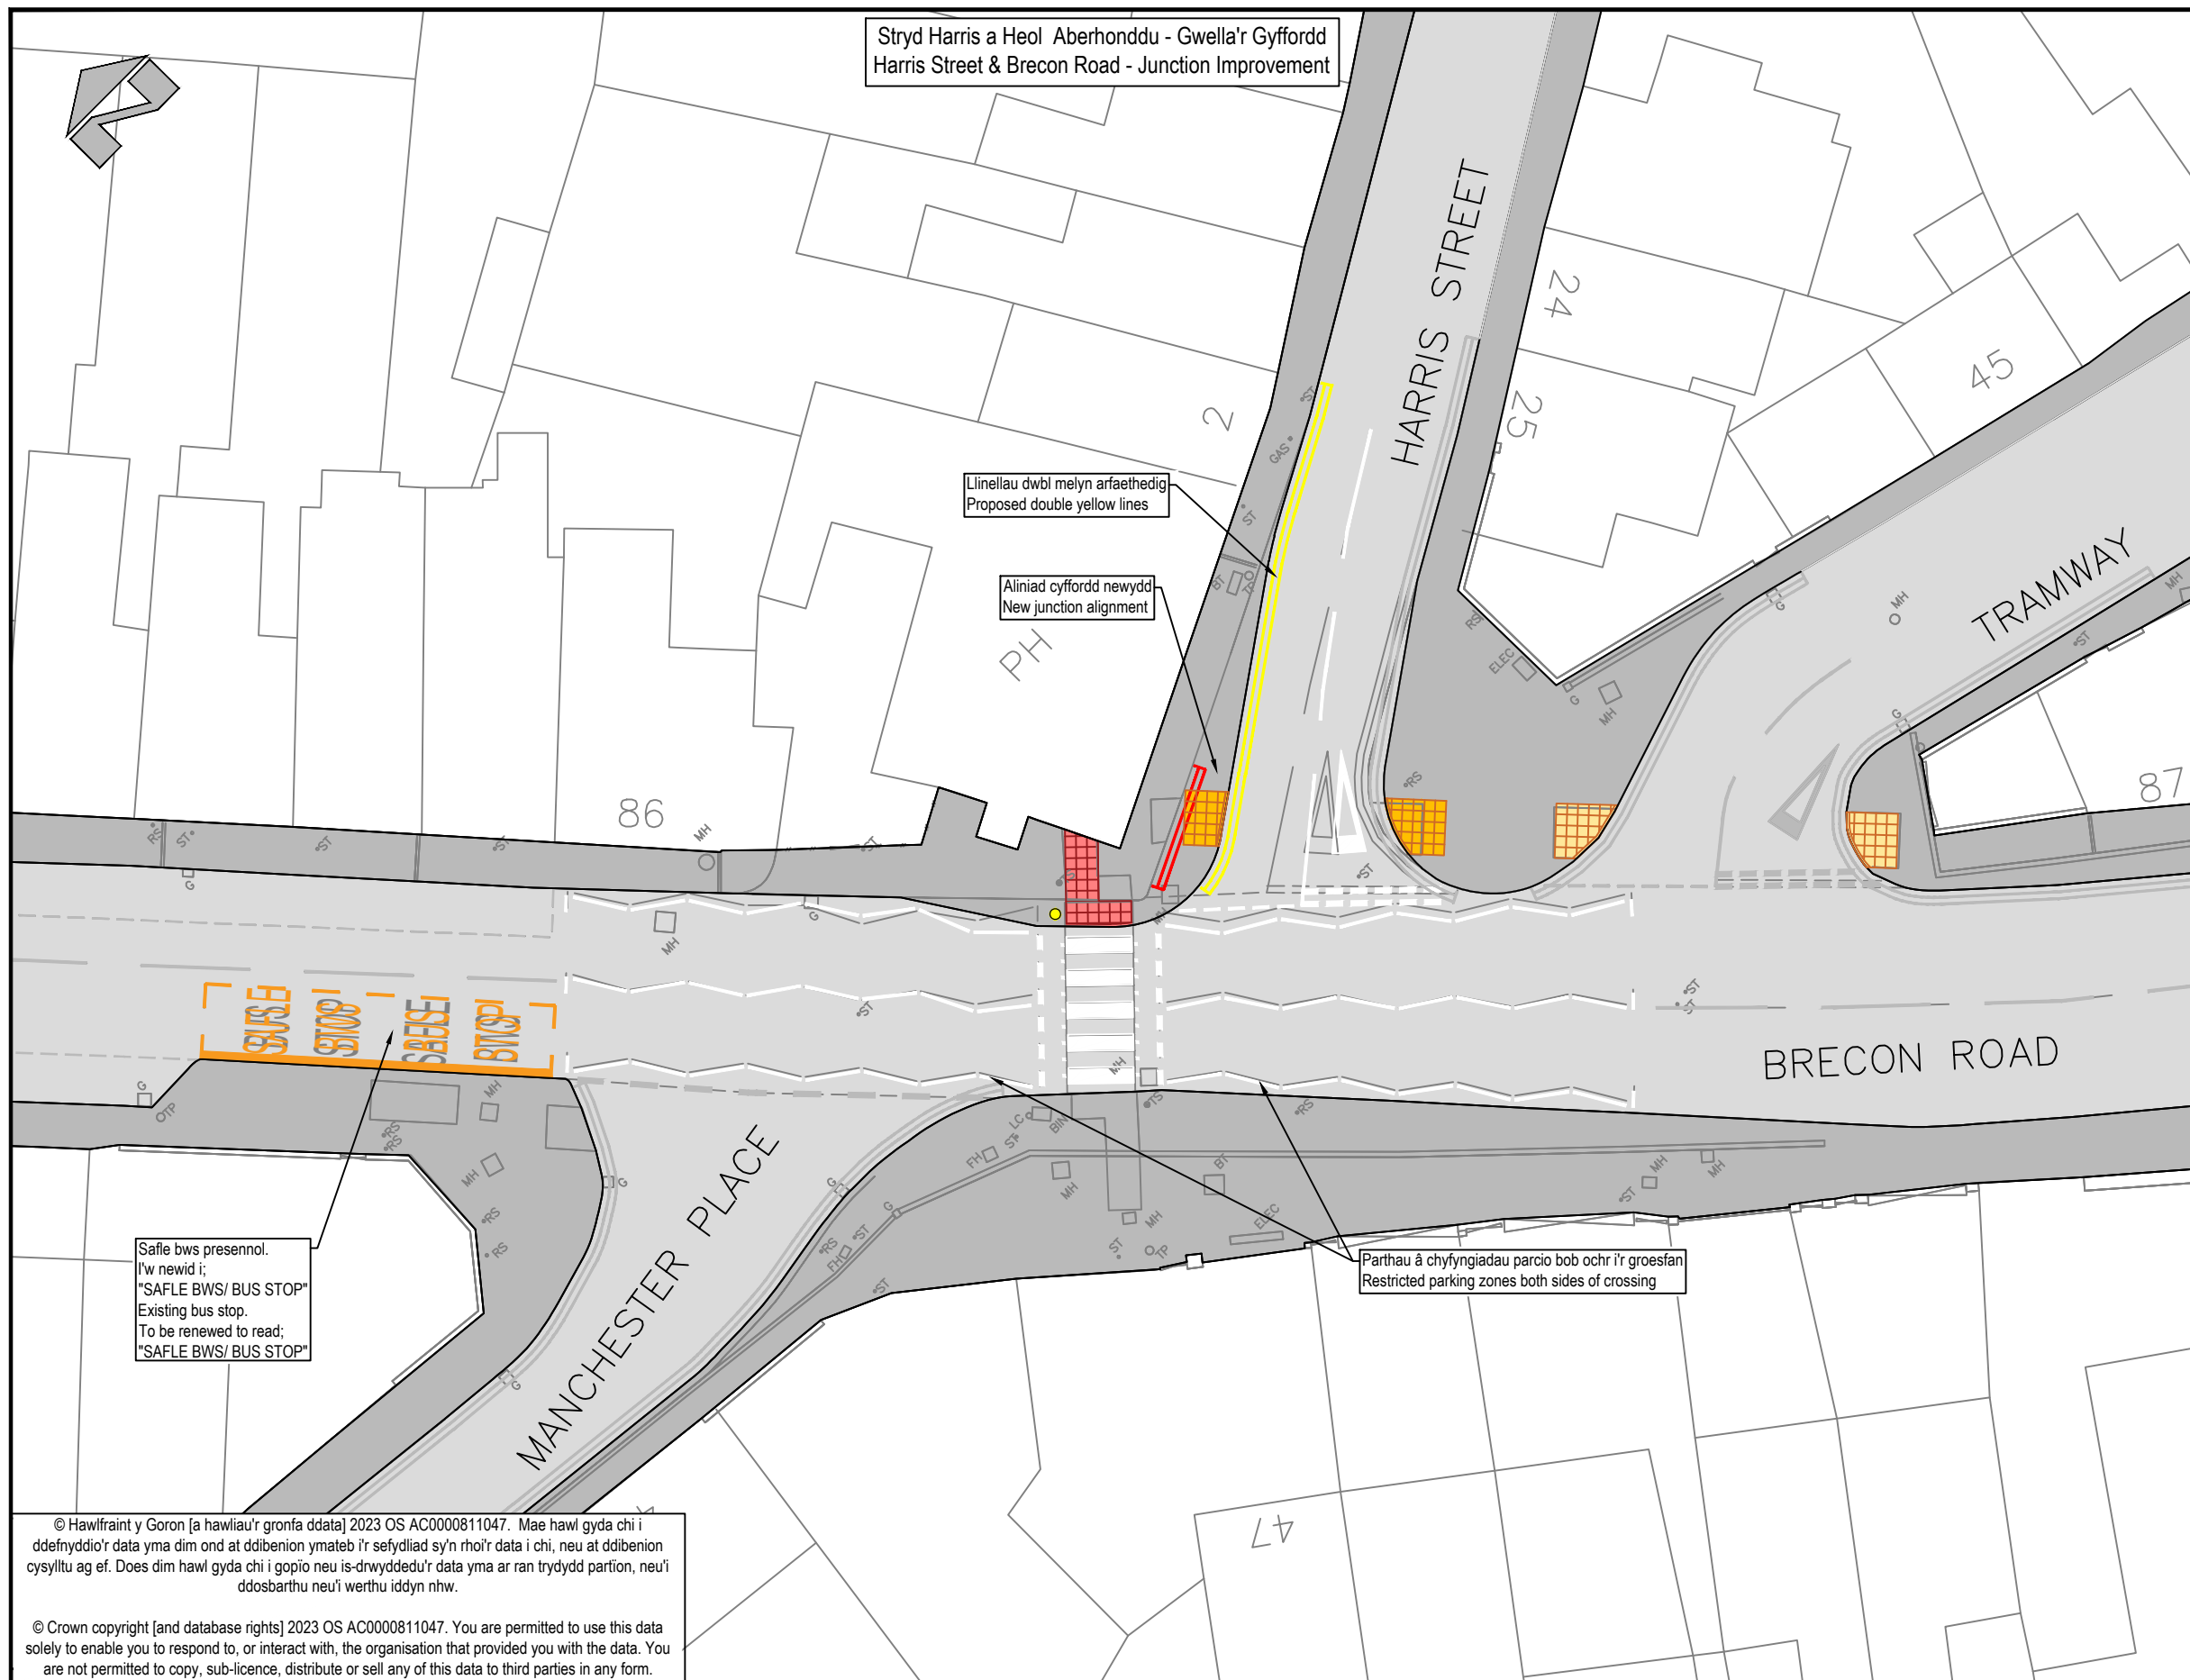


ALLWEDD/ KEY:

- Linellau melyn dwbl arfaethedig  
Proposed double yellow lines
- Cael gwared ar y linellau melyn dwbl presennol  
Existing double yellow lines to be removed
- Linellau melyn dwbl presennol i aros  
Existing double yellow lines to remain
- Linellau gwyn presennol  
Existing white lines
- Linellau gwyn arfaethedig  
Proposed white lines
- Man croesi arfaethedig sy'n cael ei rheoli  
Proposed controlled crossing point
- Man croesi arfaethedig sydd ddim yn cael ei rheoli  
Proposed uncontrolled crossing
- Croesfan bresennol sydd ddim yn cael ei rheoli  
Existing uncontrolled crossing
- Golau croesi arfaethedig  
Proposed belisha beacon

Leoliad y Safle:  
STRYD HARRIS, HIRWAUN,  
ABERDĀR, CF44 9NP  
Dwyreiniad: 295764 Gogledd: 205422

Site location:  
HARRIS STREET, HIRWAUN,  
ABERDARE, CF44 9NP  
Easting: 295764 Northing: 205422

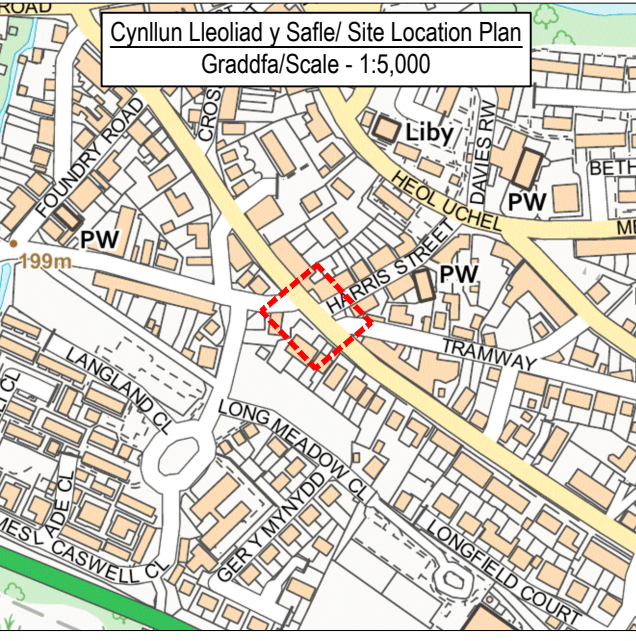

© Hawlfraint y Goron [a hawliau'r gronfa ddata] 2023 OS AC0000811047. Mae hawl gyda chi i ddefnyddio'r data yma dim ond at ddibenion ymateb i'r sefydliad sy'n rhoi'r data i chi, neu at ddibenion cysylltu ag ef. Does dim hawl gyda chi i gopïo neu is-drwyddedu'r data yma ar ran trydydd partion, neu'i ddosbarthu neu'i werthu iddyn nhw.

© Crown copyright [and database rights] 2023 OS AC0000811047. You are permitted to use this data solely to enable you to respond to, or interact with, the organisation that provided you with the data. You are not permitted to copy, sub-licence, distribute or sell any of this data to third parties in any form.

RHONDDA CYNON TAF  
PRIFYRDD, GOFAL Y STRYDOEDD  
A THRAFNDIAETH

RHONDDA CYNON TAF  
HIGHWAYS, STREETCARE AND  
TRANSPORTATION

PROSIECTAU STRATEGOL/STRATEGIC PROJECTS  
Tŷ Sardis/Sardis House, Heol Sardis/Sardis Road, Pontypridd, CF37 1DU  
Ffôn/Tel: 01443 425001 Ffacs/Fax: 01443 490414

Prosiect/ Project

## Llwybrau Mwy Diogel Yn Y Gymuned - Hirwaun Safer Routes in the Community - Hirwaun

Teitl y Llun/ Dwg Title

## Cytundeb Cyffredinol General Arrangement

Manylion Adolygiad/Revision Details		Gan/By	Dyddiad/Date	Adolygiad/ Revision
Rhif y Prosiect/ Project No.	Graddfa/ Scale @ A3		Dyddiad/ Date	
P384	1:250		09/2023	
Rhif y Llun/ Dwg No.			Adolygiad/ Revision	
P384-00-75-01			P00	
Paratowyd gan/ Prepared by:	Gwiriwyd gan/ Checked by:	Cymeradwywyd gan/ Approved by:		
RJ	JS	AG		

Print Date: 29/11/2023 09:19:40