


### Dwyrain Maescynon - Gwella'r Gyffordd Maescynon East - Junction Improvement

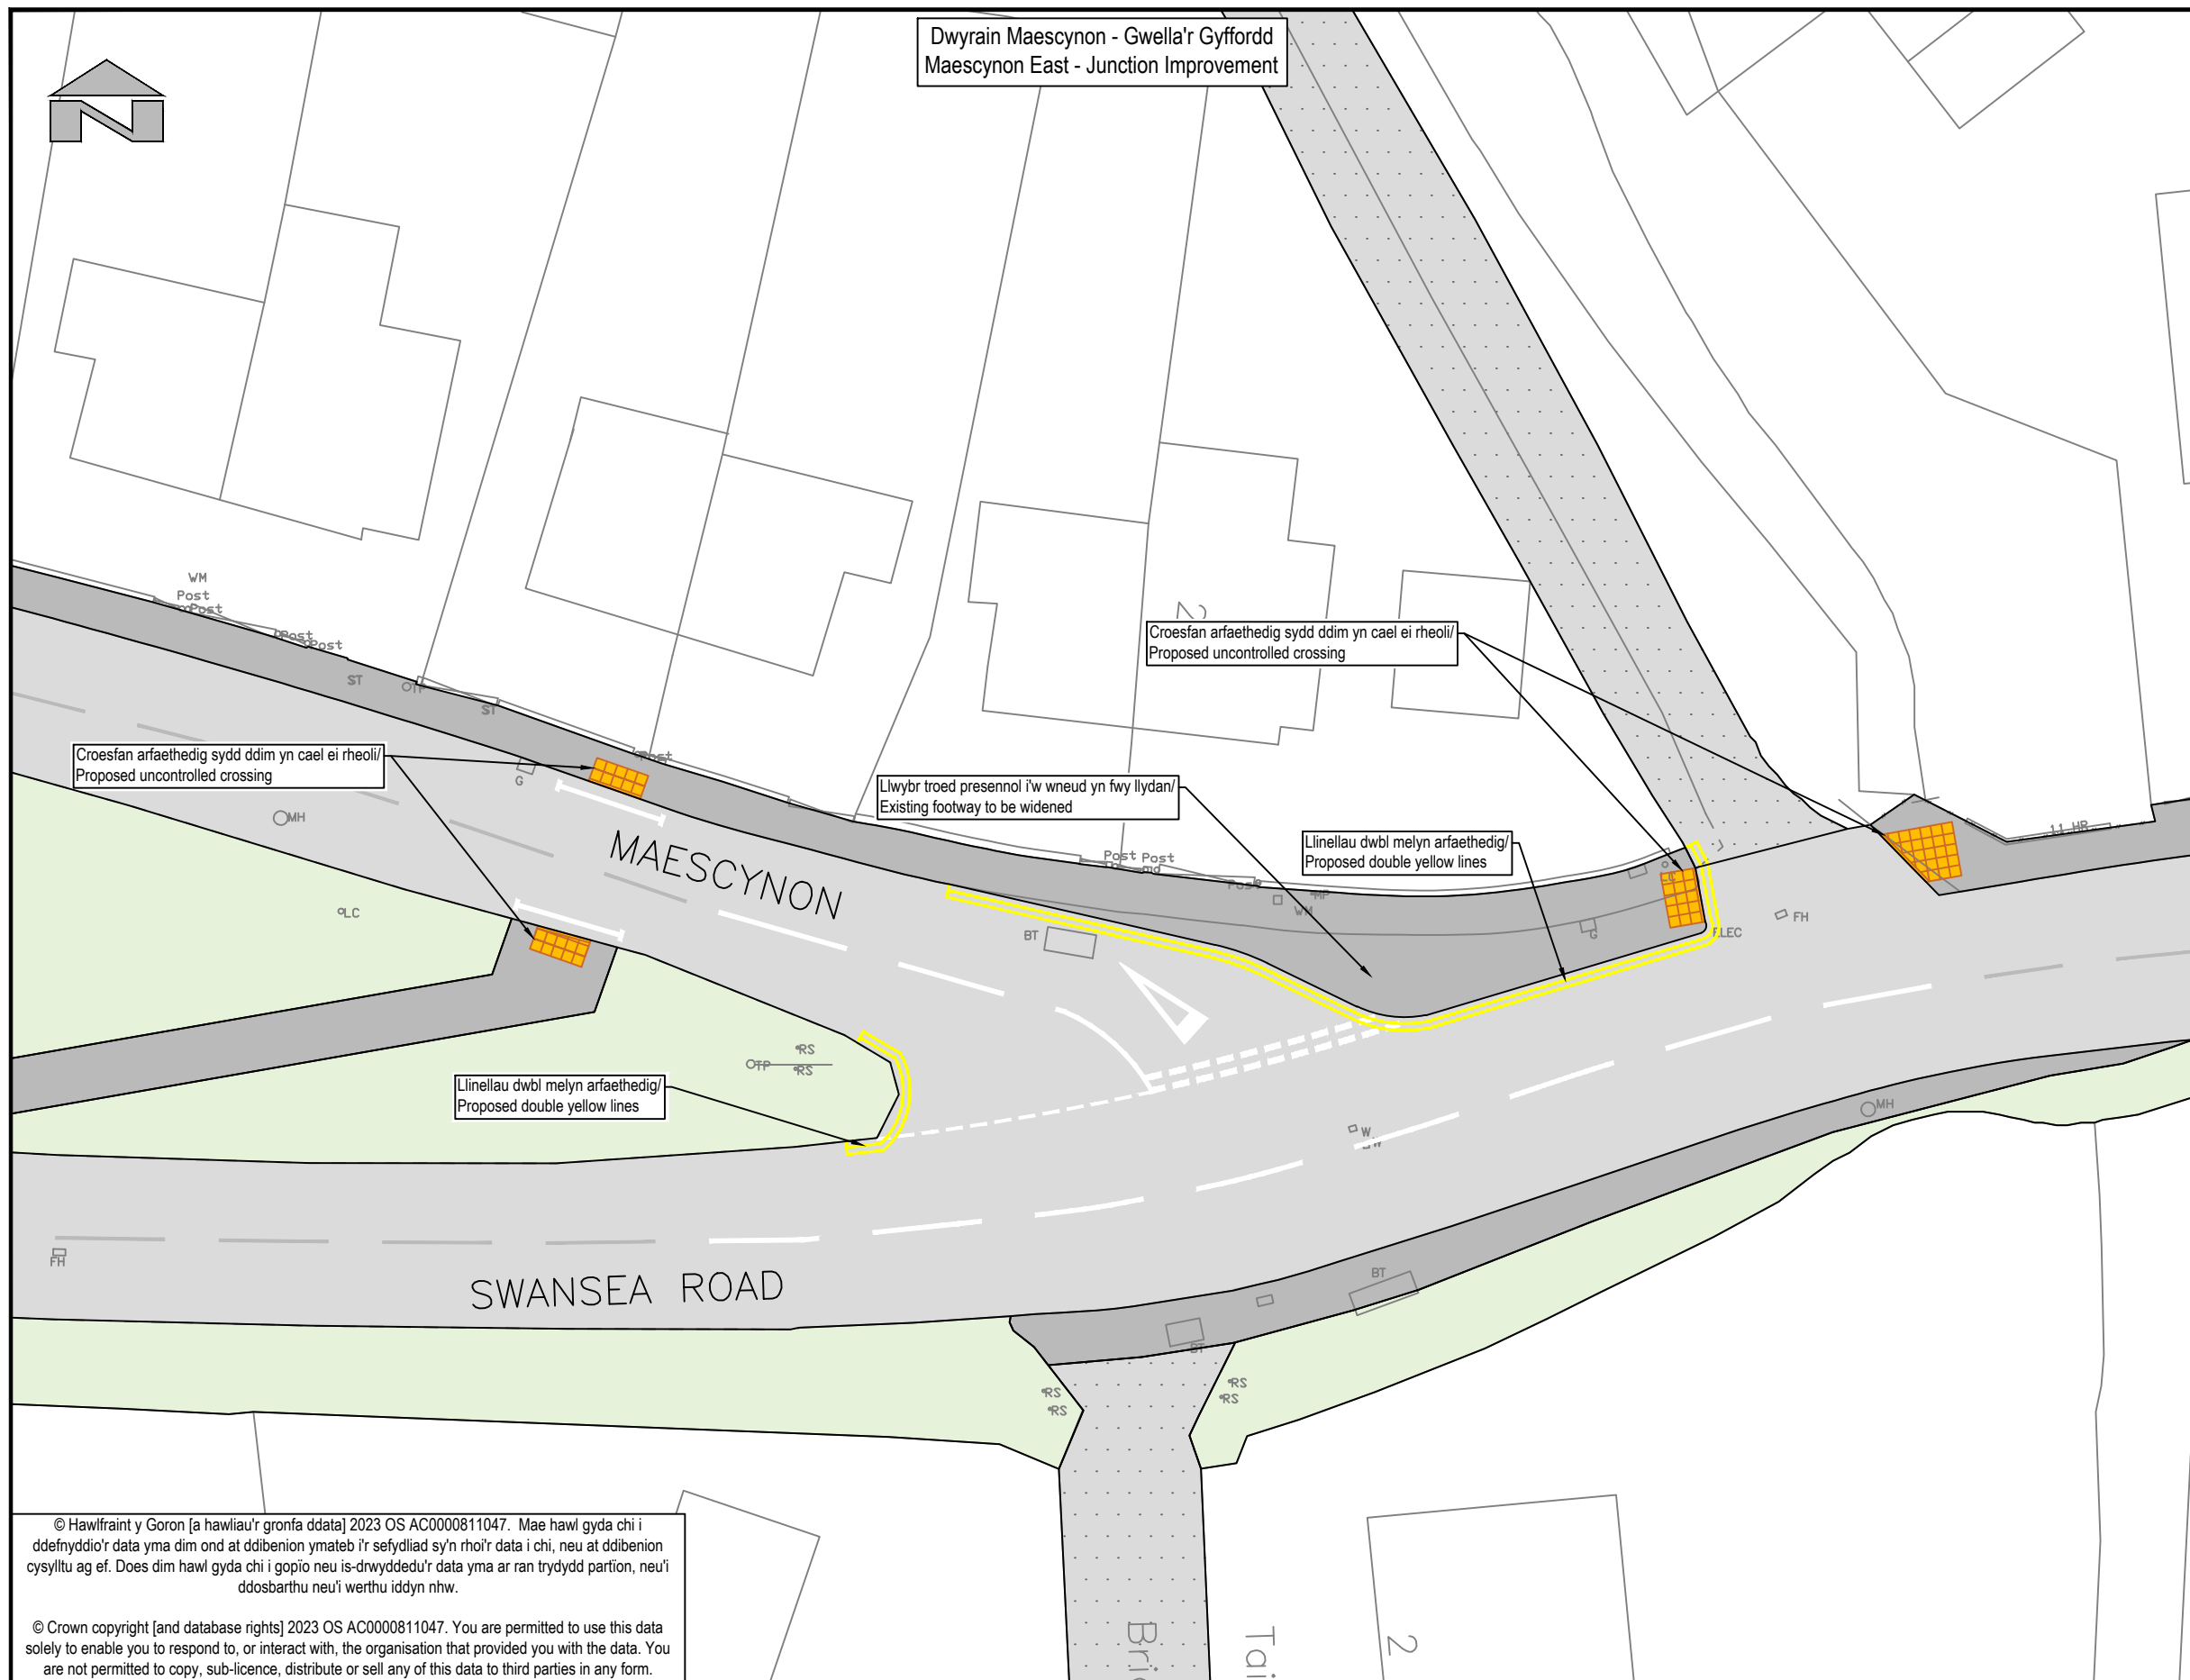


ALLWEDD/ KEY:

	Linellau melyn dwbl arfaethedig Proposed double yellow lines
	Linellau gwyn presennol Existing white lines
	Linellau gwyn arfaethedig Proposed white lines
	Man croesi arfaethedig sydd ddim yn cael ei rheoli Proposed uncontrolled crossing
	Marciau i ddynodi mynediad Access protection markings

Lleoliad y Safle:  
MAESCYNON, HIRWAUN,  
ABERDÂR, CF44 9PG  
Dwyreiniad: 296615 Gogledd: 205570

Site location:  
MAESCYNON, HIRWAUN,  
ABERDARE, CF44 9PG  
Easting: 296615 Northing: 205570

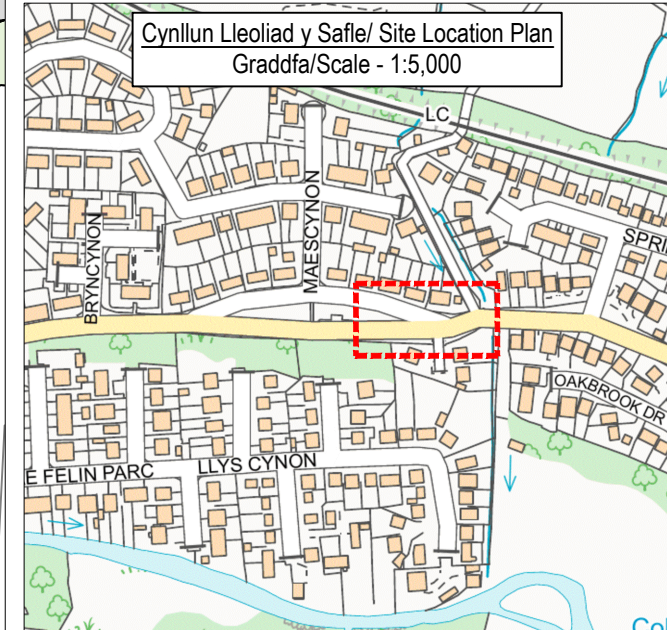

© Hawlfraint y Goron [a hawliau'r gronfa ddata] 2023 OS AC0000811047. Mae hawl gyda chi i ddefnyddio'r data yma dim ond at ddibenion ymateb i'r sefydliad sy'n rhoi'r data i chi, neu at ddibenion cysylltu ag ef. Does dim hawl gyda chi i gopïo neu is-drwyddedu'r data yma ar ran trydydd partion, neu'i ddsbarthu neu'i werthu iddyn nhw.

© Crown copyright [and database rights] 2023 OS AC0000811047. You are permitted to use this data solely to enable you to respond to, or interact with, the organisation that provided you with the data. You are not permitted to copy, sub-licence, distribute or sell any of this data to third parties in any form.

RHONDDA CYNON TAF  
PRIFFYRDD, GOFAL Y STRYDOEDD  
A THRAFNDIAETH

RHONDDA CYNON TAF  
HIGHWAYS, STREETCARE AND  
TRANSPORTATION

PROSIECTAU STRATEGOL/STRATEGIC PROJECTS  
Tŷ Sardis/Sardis House, Heol Sardis/Sardis Road, Pontypridd, CF37 1DU  
Ffôn/Tel: 01443 425001 Ffacs/Fax: 01443 490414

Prosiect/ Project

## Llwybrau Mwy Diogel Yn Y Gymuned - Hirwaun Safer Routes in the Community - Hirwaun

Teitl y Llund / Dwg Title

## Cytundeb Cyffredinol General Arrangement

Manylion Adolygiad/Revision Details		Gan/By	Dyddiad/Date	Adolygiad/ Revision
Rhif y Prosiect/ Project No.	Graddfa/ Scale @ A3		Dyddiad/ Date	
P384	1:250		11/2023	
Rhif y Llund/ Dwg No.			Adolygiad/ Revision	
P384-00-75-05			P00	
Paratowyd gan/ Prepared by:	Gwiriwyd gan/ Checked by:		Cymeradwywyd gan/ Approved by:	
RJ	--		--	

Print Date: 29/11/2023 09:22:12