

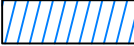

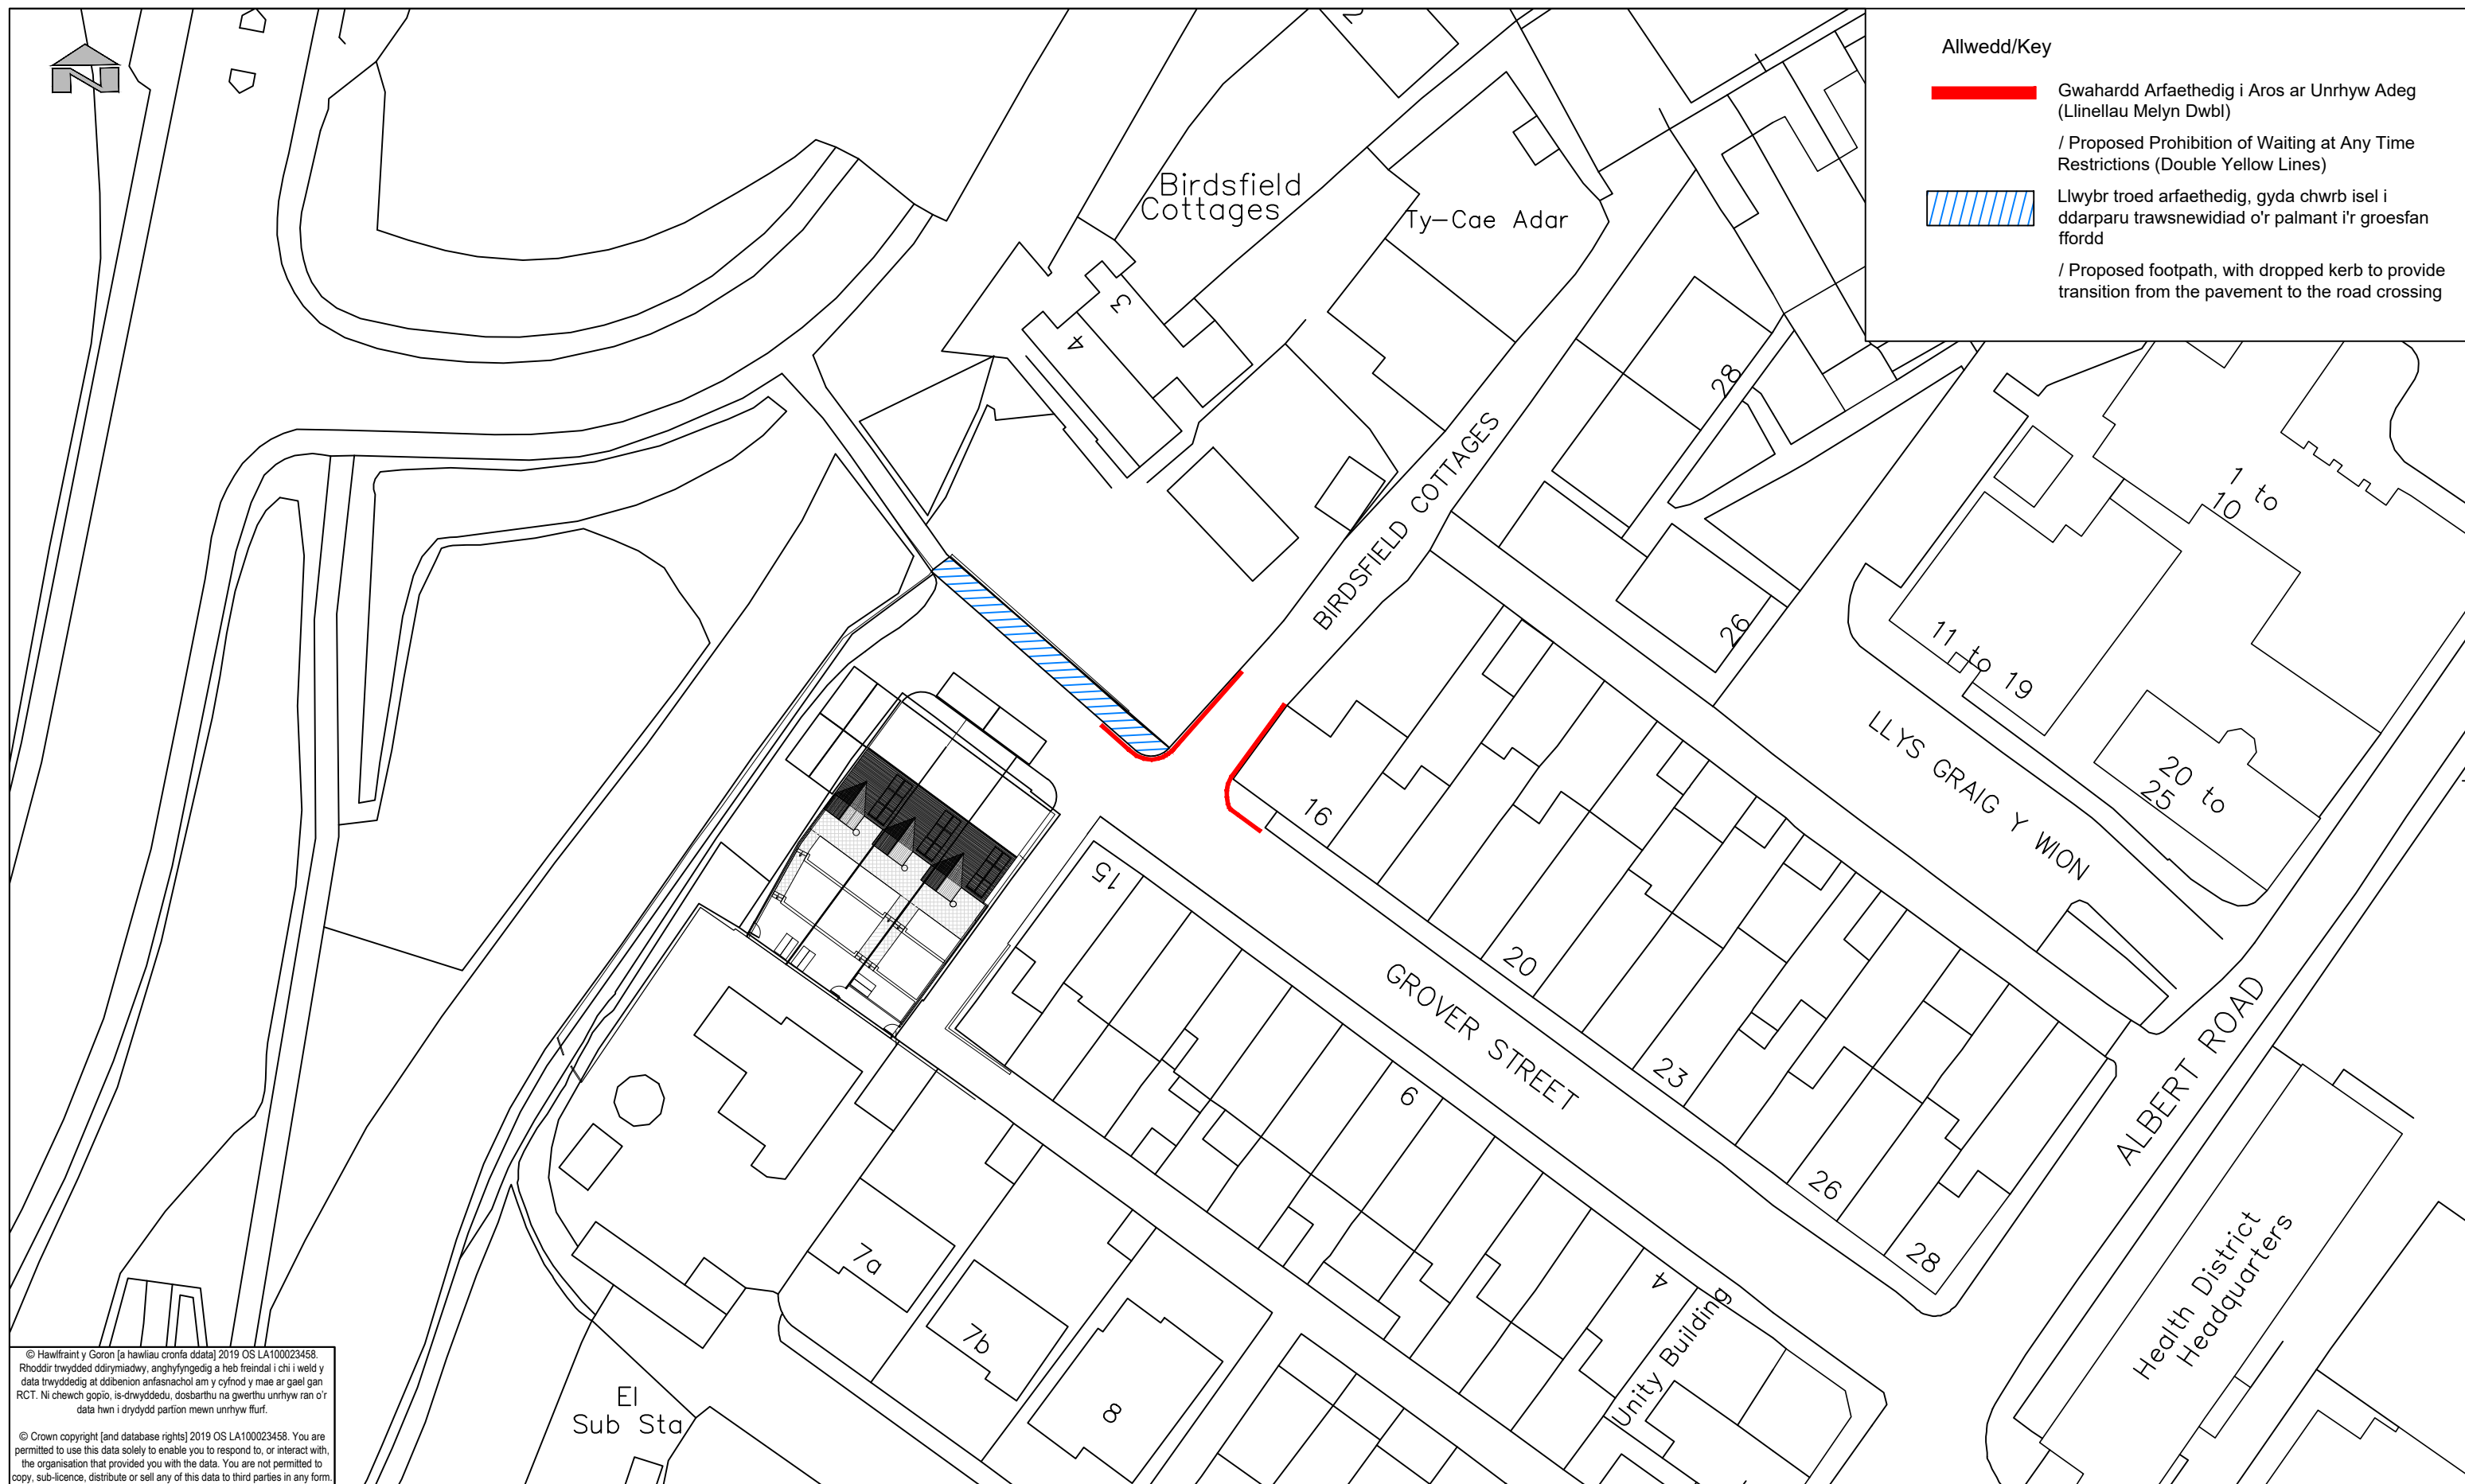




Allwedd/Key

-  Gwahardd Arfaethedig i Aros ar Unrhyw Adeg (Llinellau Melyn Dwbl)
-  / Proposed Prohibition of Waiting at Any Time Restrictions (Double Yellow Lines)
-  Llwybr troed arfaethedig, gyda chwrw isel i ddarparu trawsnewidiad o'r palmant i'r groesfan fordd
-  / Proposed footpath, with dropped kerb to provide transition from the pavement to the road crossing



© Hawlfraint y Goron [a hawliau cronfa ddata] 2019 OS LA100023458. Rhoddir trwydded ddirymiadwy, anghyfyngedig a heb freindal i chi i weld y data trwyddedig at ddibenion anfasnachol am y cyfnod y mae ar gael gan RCT. Ni chewch gopio, is-drwyddedu, dosbarthu na gwerthu unrhyw ran o'r data hwn i drydydd partion mewn unrhyw ffurf.

© Crown copyright [and database rights] 2019 OS LA100023458. You are permitted to use this data solely to enable you to respond to, or interact with, the organisation that provided you with the data. You are not permitted to copy, sub-licence, distribute or sell any of this data to third parties in any form.



RHONDDA CYNON TAF
GWASANAETHAU RHENG-FLAEN

RHONDDA CYNON TAF
FRONTLINE SERVICES

UNED RHEOLI TRAFFIG / TRAFFIC MANAGEMENT
Tŷ Sardis/Sardis House, Heol Sardis/Sardis Road, Pontypridd, CF37 1DU
Ffôn/Tel: 01443 425001

Cleient/ Client	CBS Rhondda Cynon Taf Rhondda Cynon Taf CBC
Prosiect/ Project	Gwahardd Arfaethedig i Aros ar Unrhyw Adeg Proposed Prohibition of Waiting at Any Time Restrictions

Teitl y Llyn/ Dwg Title

Stryd Grover, Pontypridd

Grover Street, Pontypridd

Manylion Adolygiad/Revision Details			Gan/By	Dyddiad/Date	Adolygiad/ Revision
Rhif y Prosiect/ Project No.	Graddfa/ Scale @ A3	Dyddiad/ Date			
IF229	1:500	2024			
Rhif y Llyn/ Dwg No.	Adolygiad/ Revision				
TM23/234/GA	REV-1				
Paratowyd gan/ Prepared by:	Gwiriwyd gan/ Checked by:	Cymeradwywyd gan/ Approved by:			
RM	AP	TP			

Print Date: 13/02/2024 11:58:19