


NOTE
 Prior to commencement of any works all dimensions must be checked on site.
 Any discrepancies in this drawing must be reported to the Supervising Officer immediately.

13098/ 01
 Teify House Day Centre
 13098/ 01/ 01
 Main Building
 -

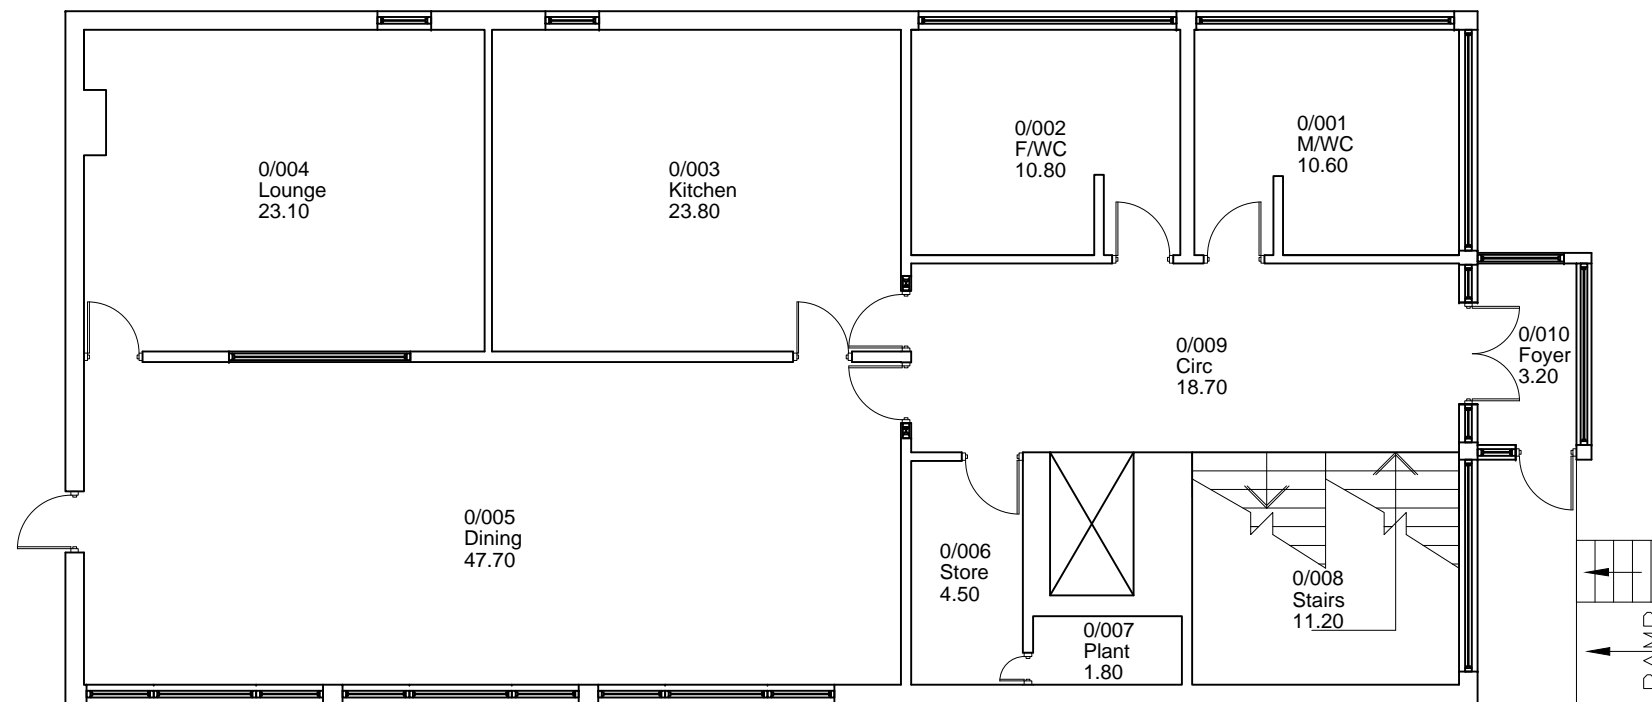

Asset Management



**CORPORATE
 ESTATES**
 RHONDDA CYNON TAF
 COUNTY BOROUGH COUNCIL
 Valleys Innovation Centre
 Navigation Park,
 Abercynon
 CF45 4SN
 01443 665732

JOB
Teify House Day Centre

DESCRIPTION
Ground Floor

DRAWN BY JSH	SCALE 1/100	DATE 30/10/03	CHECKED TRIBAL
DRAWING No 13098-01			REVISION No