



Rev.	Amendments	Date	Made By	Chk'd By

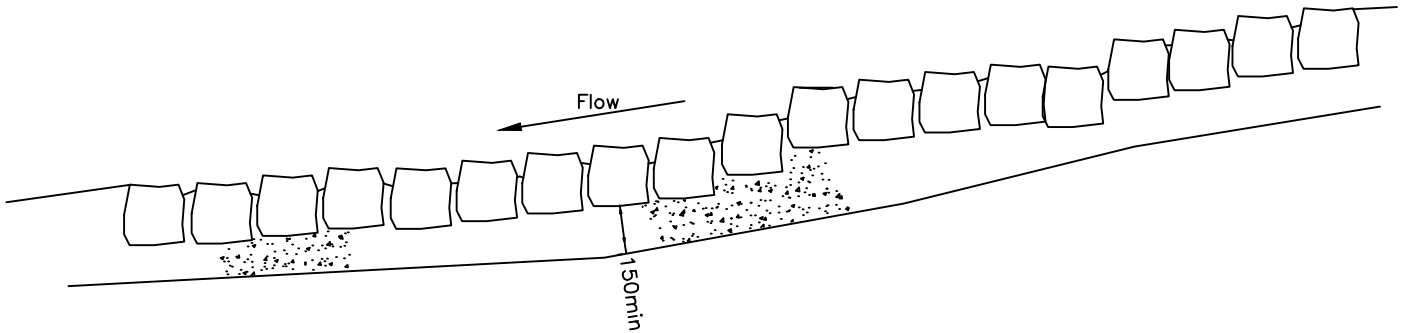

TYPICAL LONGITUDINAL SECTION OF THE DITCH BED

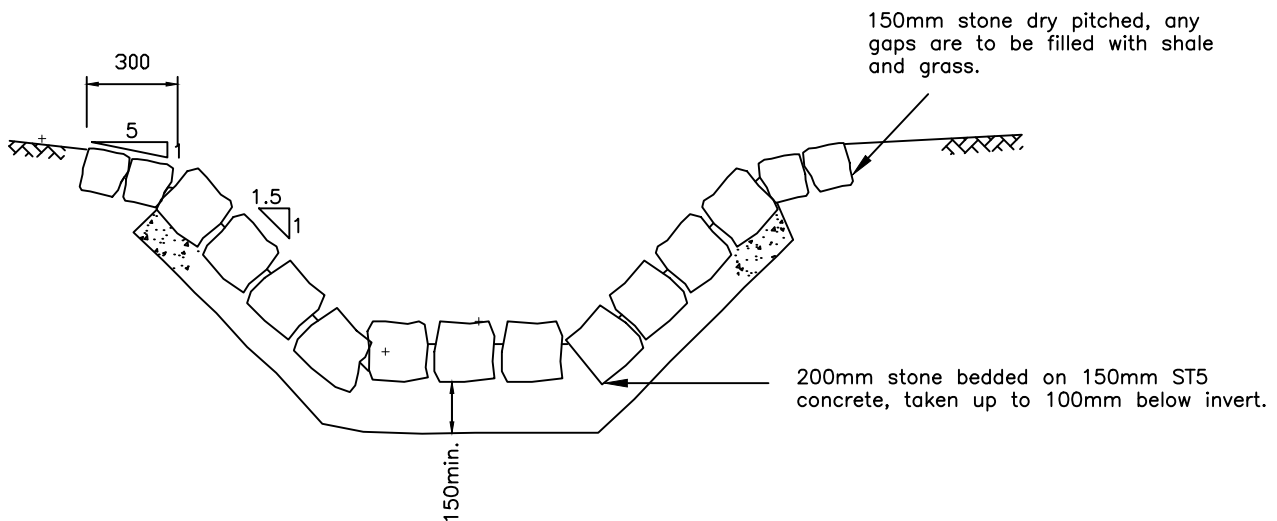

NOTES

1. All dimensions are in millimetres.
2. The thickness of the exposed stone face shall be 100mm min, 400mm max.
3. Maximum spacing between stones to be 50mm in angles, 30mm at adjacent faces.

STONE LINED DITCH

HIGHWAY DESIGN GUIDE STANDARD DETAILS

RHONDDA CYNON TAF
COUNTY BOROUGH COUNCIL



Drawn	DA
Checked	SZ
Date	Apr '11
Scale	NTS
Drg. No.	217
Rev.	