

© Hawfraint y Goron [a hawliau'r gronfa ddata] 2019 OS LA100023458. Mae hawl gyda chi i ddefnyddio'r data yma dim ond at ddibenion ymateb i'r sefydliad sy'n rhoi'r data i chi, neu at ddibenion cysylltu ag ef. Does dim hawl gyda chi i gopïo neu is-drwyddedu'r data yma ar ran trydydd partion, neu'i ddosbarthu neu'i werthu iddyn nhw.

© Crown copyright [and database rights] 2019 OS LA100023458. You are permitted to use this data solely to enable you to respond to, or interact with, the organisation that provided you with the data. You are not permitted to copy, sub-licence, distribute or sell any of this data to third parties in any form.

**Arwydd Parcio i Drigolion/Aros Cyfyngedig**

**P** **Llun - Sad**  
**Mon - Sat**  
**8 am - 6 pm**

**Deiliaid trwydded 6 0 9**  
**neu**  
**2 awr**  
**Dim dychwelyd**  
**o fewn 4 awr**

**Permit holders 6 0 9**  
**or**  
**2 hours**  
**No return within 4 hours**

**Arwydd Gwahardd Aros a Llwytho ar Unrhyw Adeg**

**Dim llwytho**  
**unrhyw bryd**  
**No loading**  
**at any time**

**ALLWEDD**

	Parth Parcio i Drigolion/Aros Cyfyngedig Arfaethedig.
	Cyfyngiadau Arfaethedig o ran Dim Aros a Llwytho ar Unrhyw Adeg.
	Cyfyngiadau Aros Presennol.



**RHONDDA CYNON TAF**  
 CORPORATE AND FRONTLINE SERVICES  
 HIGHWAYS AND STREETCARE


PROSIECTAU STRATEGOL/STRATEGIC PROJECTS  
 Ty Sardis/Sardis House, Heol Sardis/Sardis Road, Pontypridd, CF37 1DU  
 Ffon/Tel: 01443 425001 Ffacs/Fax: 01443 490414

Cleient/ Client  
**Gyngor Bwrdeistref Sirol Rhondda Cynon Taf**

Prosiect/ Project  
**IF074 - Adolygiad o Drefniadau Parcio i Drigolion, Pontypridd**

Teitl y Llyn/ Dwg Title  
**Llyn Gelliwastad, Pontypridd**  
**Cynllun arfaethedig - Parcio i Drigolion/Cyfyngiad Aros**  
**- Gwahardd Aros/Llwytho**

Manylion Adolygiad/Revision Details		Erbyn/By	Dyddiad/Date	Adolygiad/Revision
Rhif y Prosiect/ Project No. <b>IF074</b>	Graddfa/ Scale @ A3 <b>NTS</b>		Dyddiad/ Date <b>EBR2019</b>	
Rhif y Llyn/ Dwg No. <b>T2019/19/1</b>			Adolygiad/ Revision <b>P01</b>	
Paratowyd gan/ Prepared by: <b>RDJ</b>	Gwiriodd gan/ Checked by: <b>AP</b>	Gymeradwywyd gan/ Approved by: <b>AP</b>		

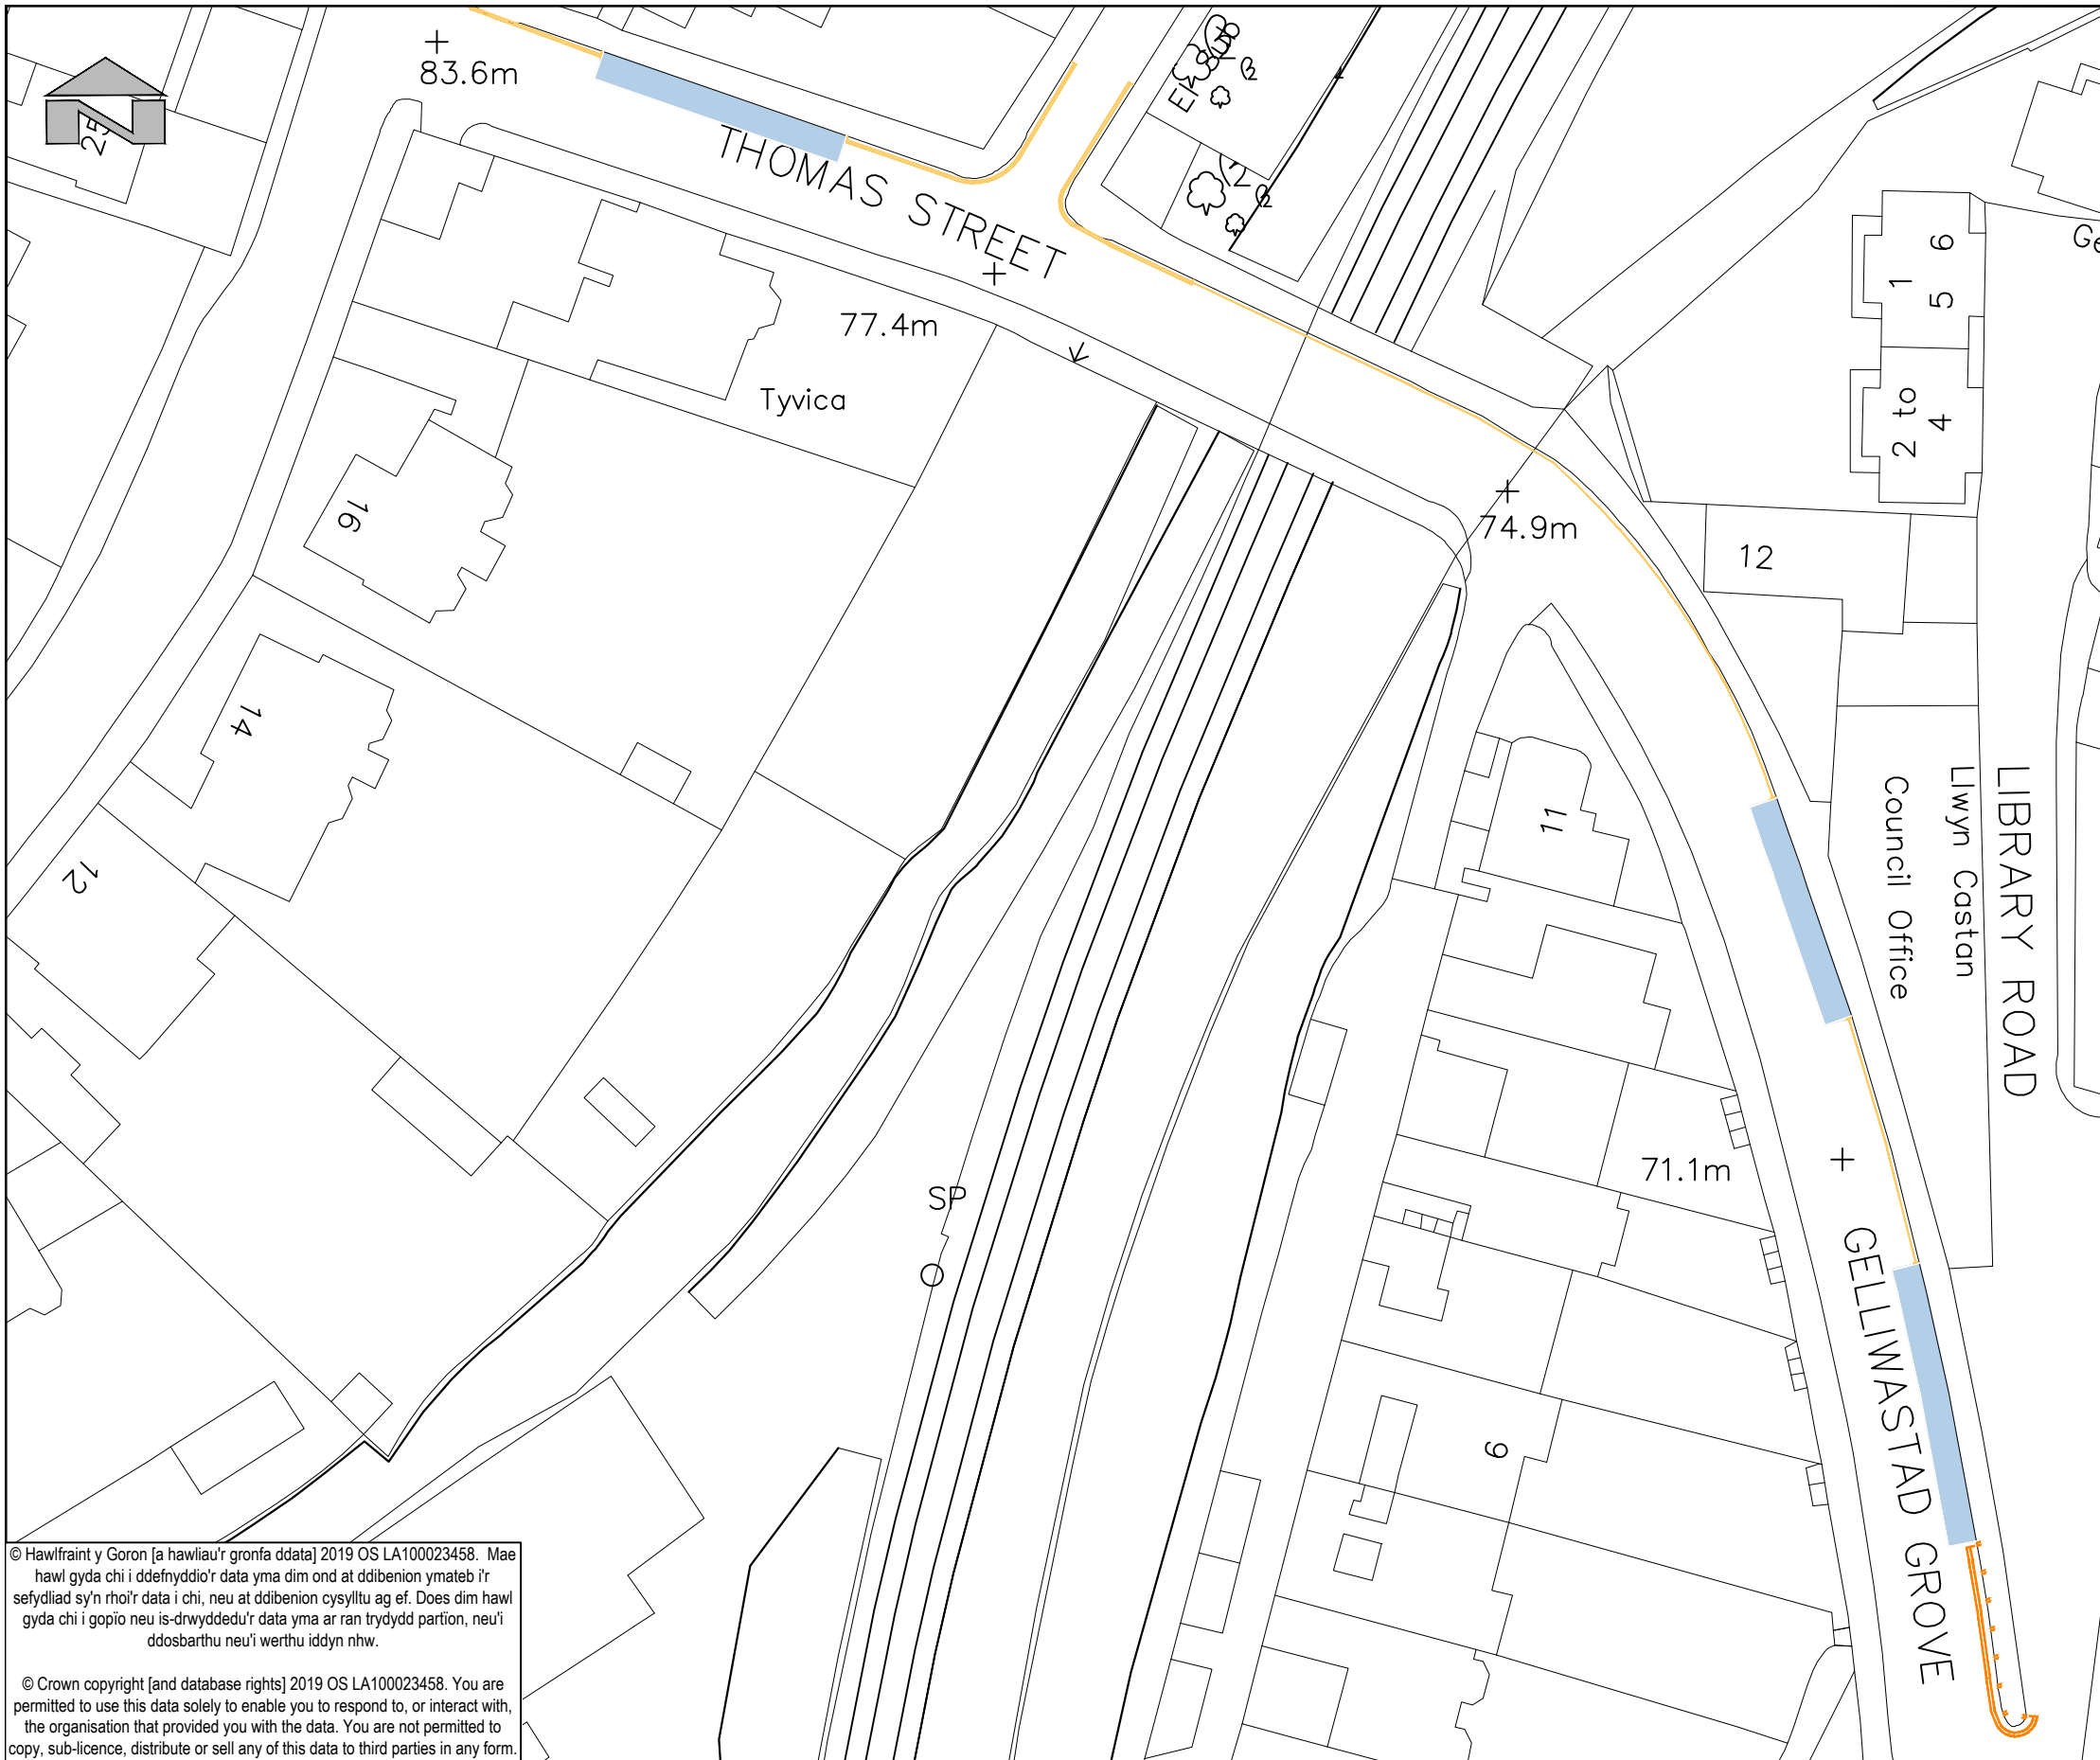

© Hawfraint y Goron [a hawliau'r gronfa ddata] 2019 OS LA100023458. Mae hawl gyda chi i ddefnyddio'r data yma dim ond at ddibenion ymateb i'r sefydliad sy'n rhoi'r data i chi, neu at ddibenion cysylltu ag ef. Does dim hawl gyda chi i gopïo neu is-drwyddedu'r data yma ar ran trydydd partion, neu'i ddosbarthu neu'i werthu iddyn nhw.

© Crown copyright [and database rights] 2019 OS LA100023458. You are permitted to use this data solely to enable you to respond to, or interact with, the organisation that provided you with the data. You are not permitted to copy, sub-licence, distribute or sell any of this data to third parties in any form.

**Residents Parking/ Limited Waiting Sign**



**Llun - Sad**  
**Mon - Sat**  
**8 am - 6 pm**

**Deiliaid trwydded 6 0 9**  
**neu**  
**2 awr**  
**Dim dychwelyd**  
**o fewn 4 awr**

**Permit holders 6 0 9**  
**or**  
**2 hours**  
**No return within 4 hours**

**Prohibition of Waiting and Loading at Any Time Sign**

**Dim llwytho**  
**unrhyw bryd**  
**No loading**  
**at any time**

**KEY**

	Proposed Residents Parking/ Limited Waiting Zone.
	Proposed Prohibition of Waiting and Loading at Any Time.
	Existing Waiting Restrictions.



**RHONDDA CYNON TAF**  
 CORPORATE AND FRONTLINE SERVICES  
 HIGHWAYS AND STREETCARE

PROSIECTAU STRATEGOL/STRATEGIC PROJECTS  
 Ty Sardis/Sardis House, Heol Sardis/Sardis Road, Pontypridd, CF37 1DU  
 Ffon/Tel: 01443 425001 Ffacs/Fax: 01443 490414

Cleient/ Client  
**Rhondda Cynon Taf**  
**County Borough Council**

Prosiect/ Project  
**IF074 - Pontypridd Residents Parking**  
**Review**

Teitl y Llund/ Dwg Title  
**Gelliwastad Grove, Pontypridd.**  
**Proposed - Residents Parking/Limited Waiting**  
**- Prohibition of Waiting/Loading.**

Manylion Adolygiad/Revision Details		Erbyn/By	Dyddiad/Date	Adolygiad/Revision
Rhif y Prosiect/ Project No. <b>IF074</b>	Graddfa/ Scale @ A3 <b>NTS</b>		Dyddiad/ Date <b>APR2019</b>	
Rhif y Llund/ Dwg No. <b>T2019/19/1</b>				Adolygiad/ Revision <b>P01</b>
Paratowyd gan/ Prepared by: <b>RDJ</b>	Gwiriwyd gan/ Checked by: <b>AP</b>	Gymeradwywyd gan/ Approved by: <b>AP</b>		