


Rev.	Amendments	Date	Made By	Chk'd By

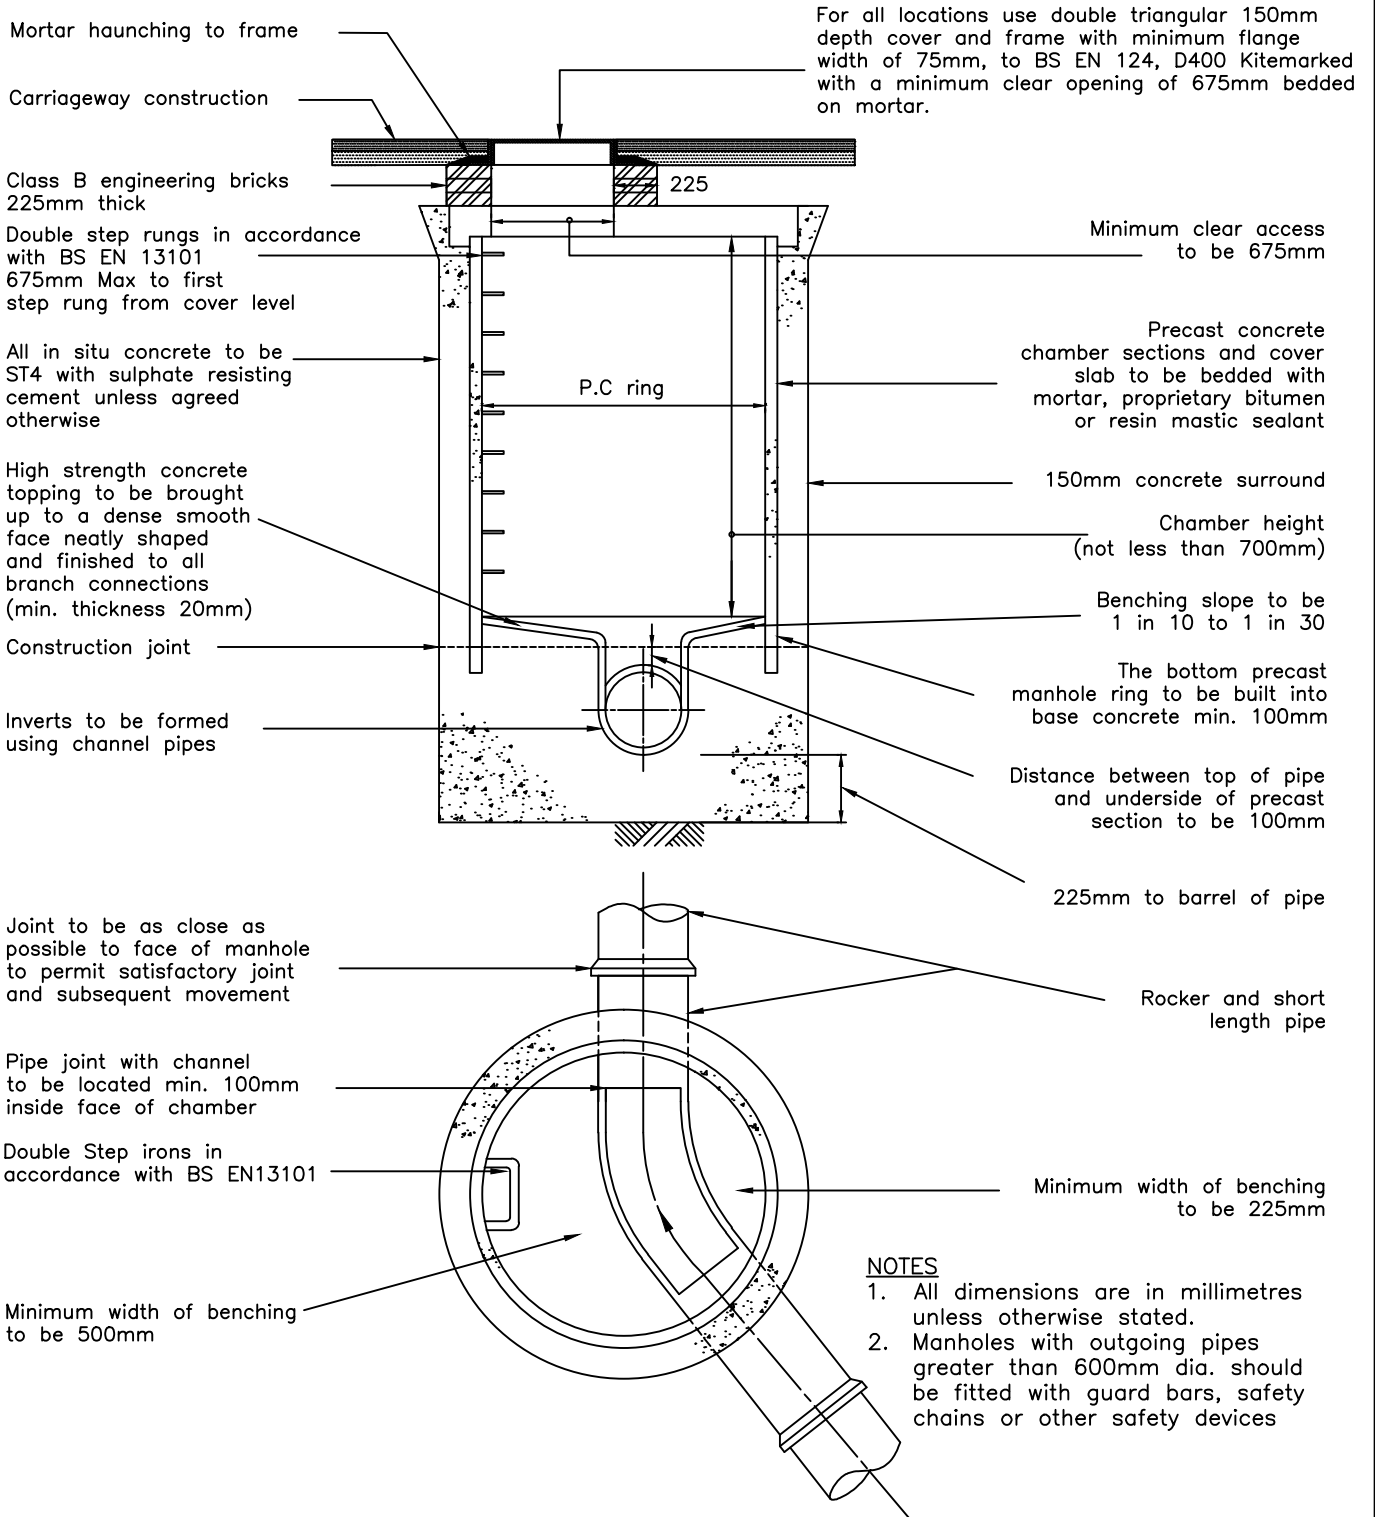

MANHOLE DETAIL – TYPE B

Maximum Depth From Ground Level to Soffit of Pipe 3.0m

HIGHWAY DESIGN GUIDE STANDARD DETAILS

RHONDDA CYNON TAF
COUNTY BOROUGH COUNCIL



Drawn	AR
Checked	SZ
Date	Oct'13
Scale	NTS
Drg. No.	201
Rev.	