


Rev.	Amendments	Date	Made By	Chk'd By

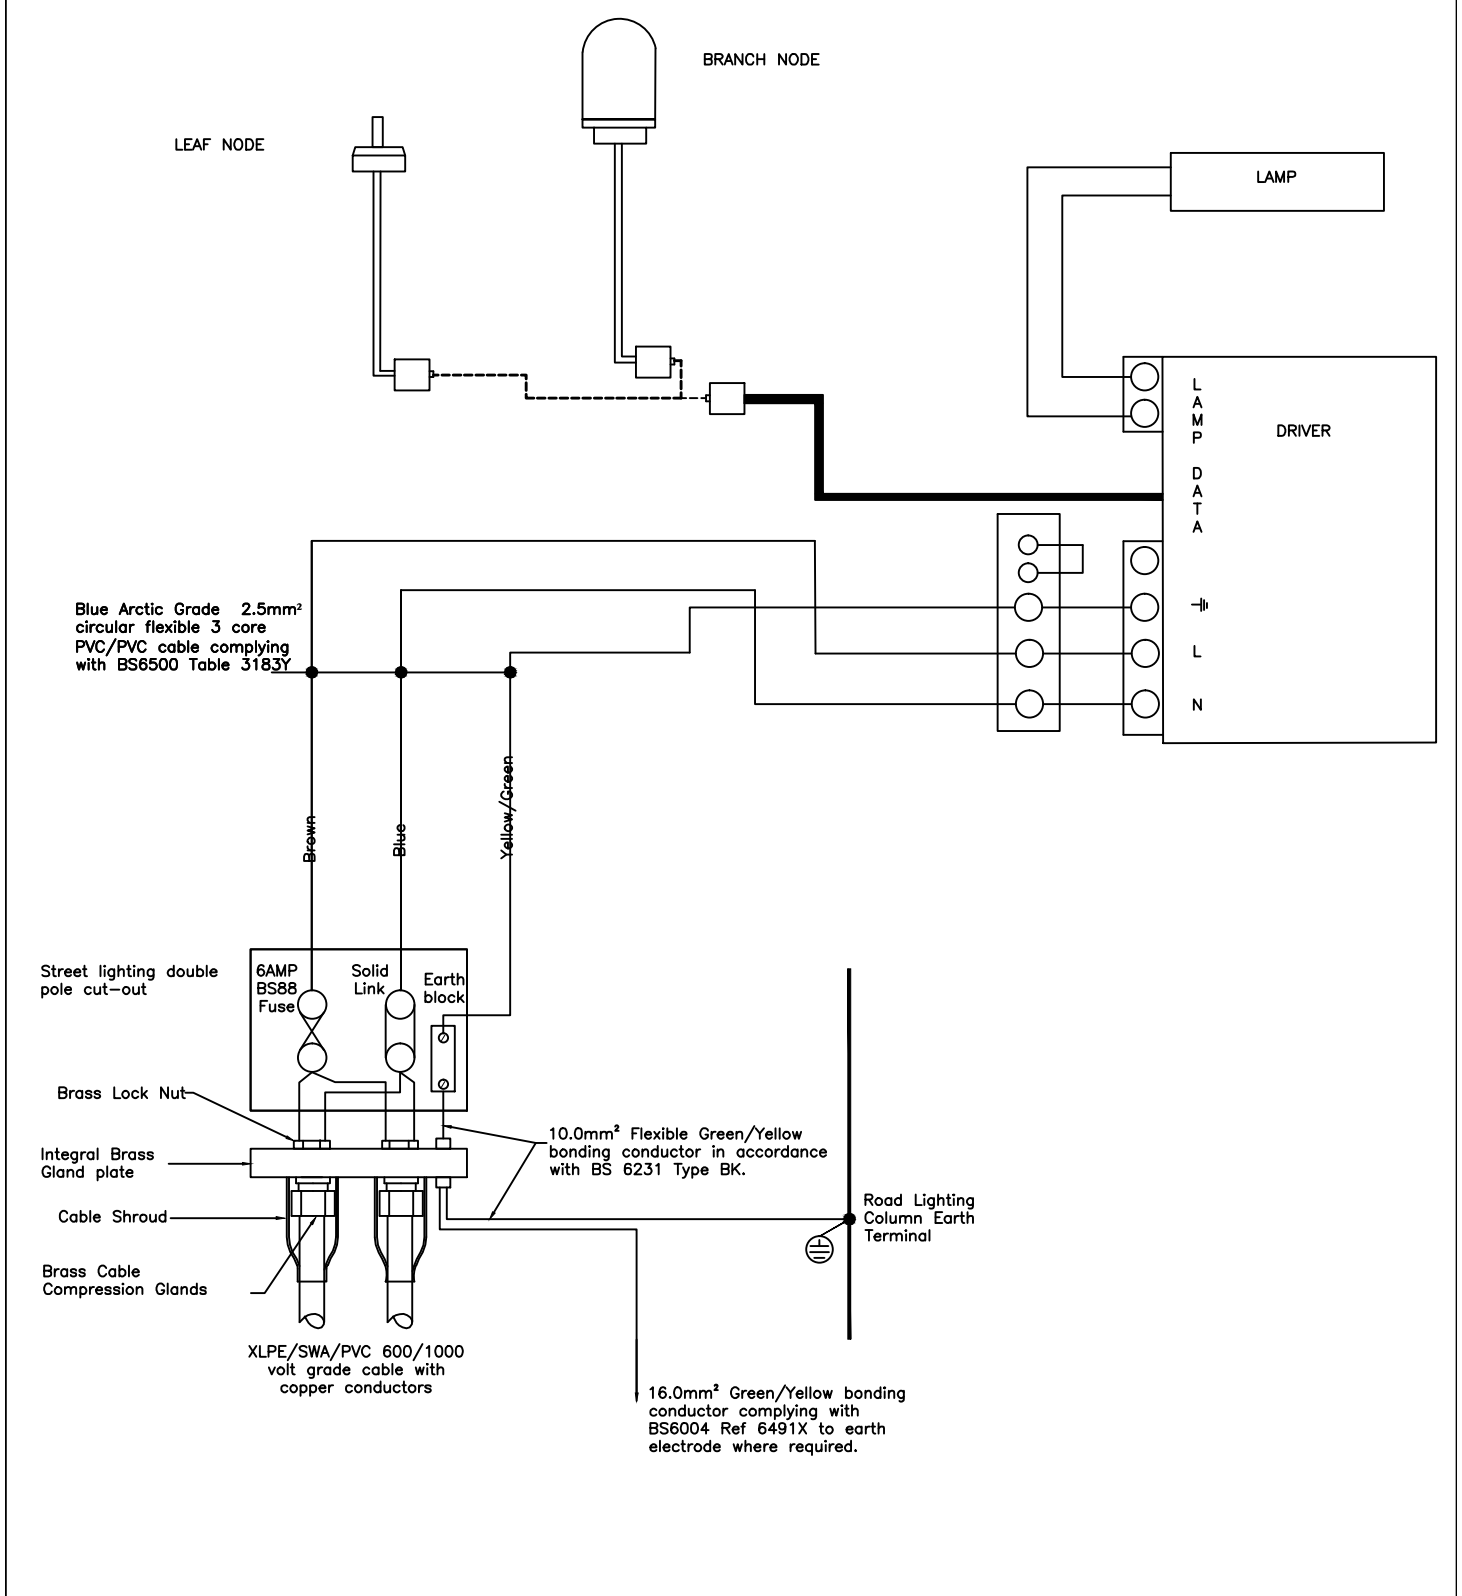

WIRING DIAGRAM CUT-OUT TO HARVARD LEAFNUT ENABLED DRIVER UNIT SUPPLIED BY AUTHORITY XLPE/SWA/PVC UNDERGROUND CABLES

HIGHWAY DESIGN GUIDE STANDARD DETAILS	Drawn	CLF
	Checked	RMD
RHONDDA CYNON TAF COUNTY BOROUGH COUNCIL	Date	Jan 14
	Scale	NTS
	Drg. No.	310
	Rev.	

