



ALLWEDD / KEY:




Nodwedd Arafu Traffig Arfaethedig (Clustog Arafu) | Proposed Traffic Calming Feature (Speed Cushion)

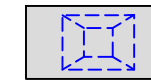


Nodwedd Arafu Traffig Bresennol (Clustog Arafu) I'w Symud | Existing Traffic Calming Feature (Speed Cushion) To Be Relocated

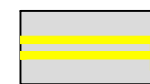

Gwahardd Aros Ar Unrhyw Adeg Arfaethedig (Llinellau Melyn Dwbl) | Proposed Prohibition Of Waiting At Any Time (Double Yellow Lines)

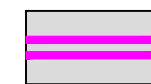


Gwahardd Aros Ar Unrhyw Adeg Presennol (Llinellau Melyn Dwbl) | Existing Prohibition Of Waiting At Any Time (Double Yellow Lines) To Remain

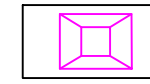

Nodwedd Arafu Traffig Bresennol (Clustog Arafu) | Aros | Existing Traffic Calming Feature (Speed Cushion) To Remain



Marciau Ffordd 'Safe Bws' Arfaethedig | Proposed 'Bus Stop' Road Markings

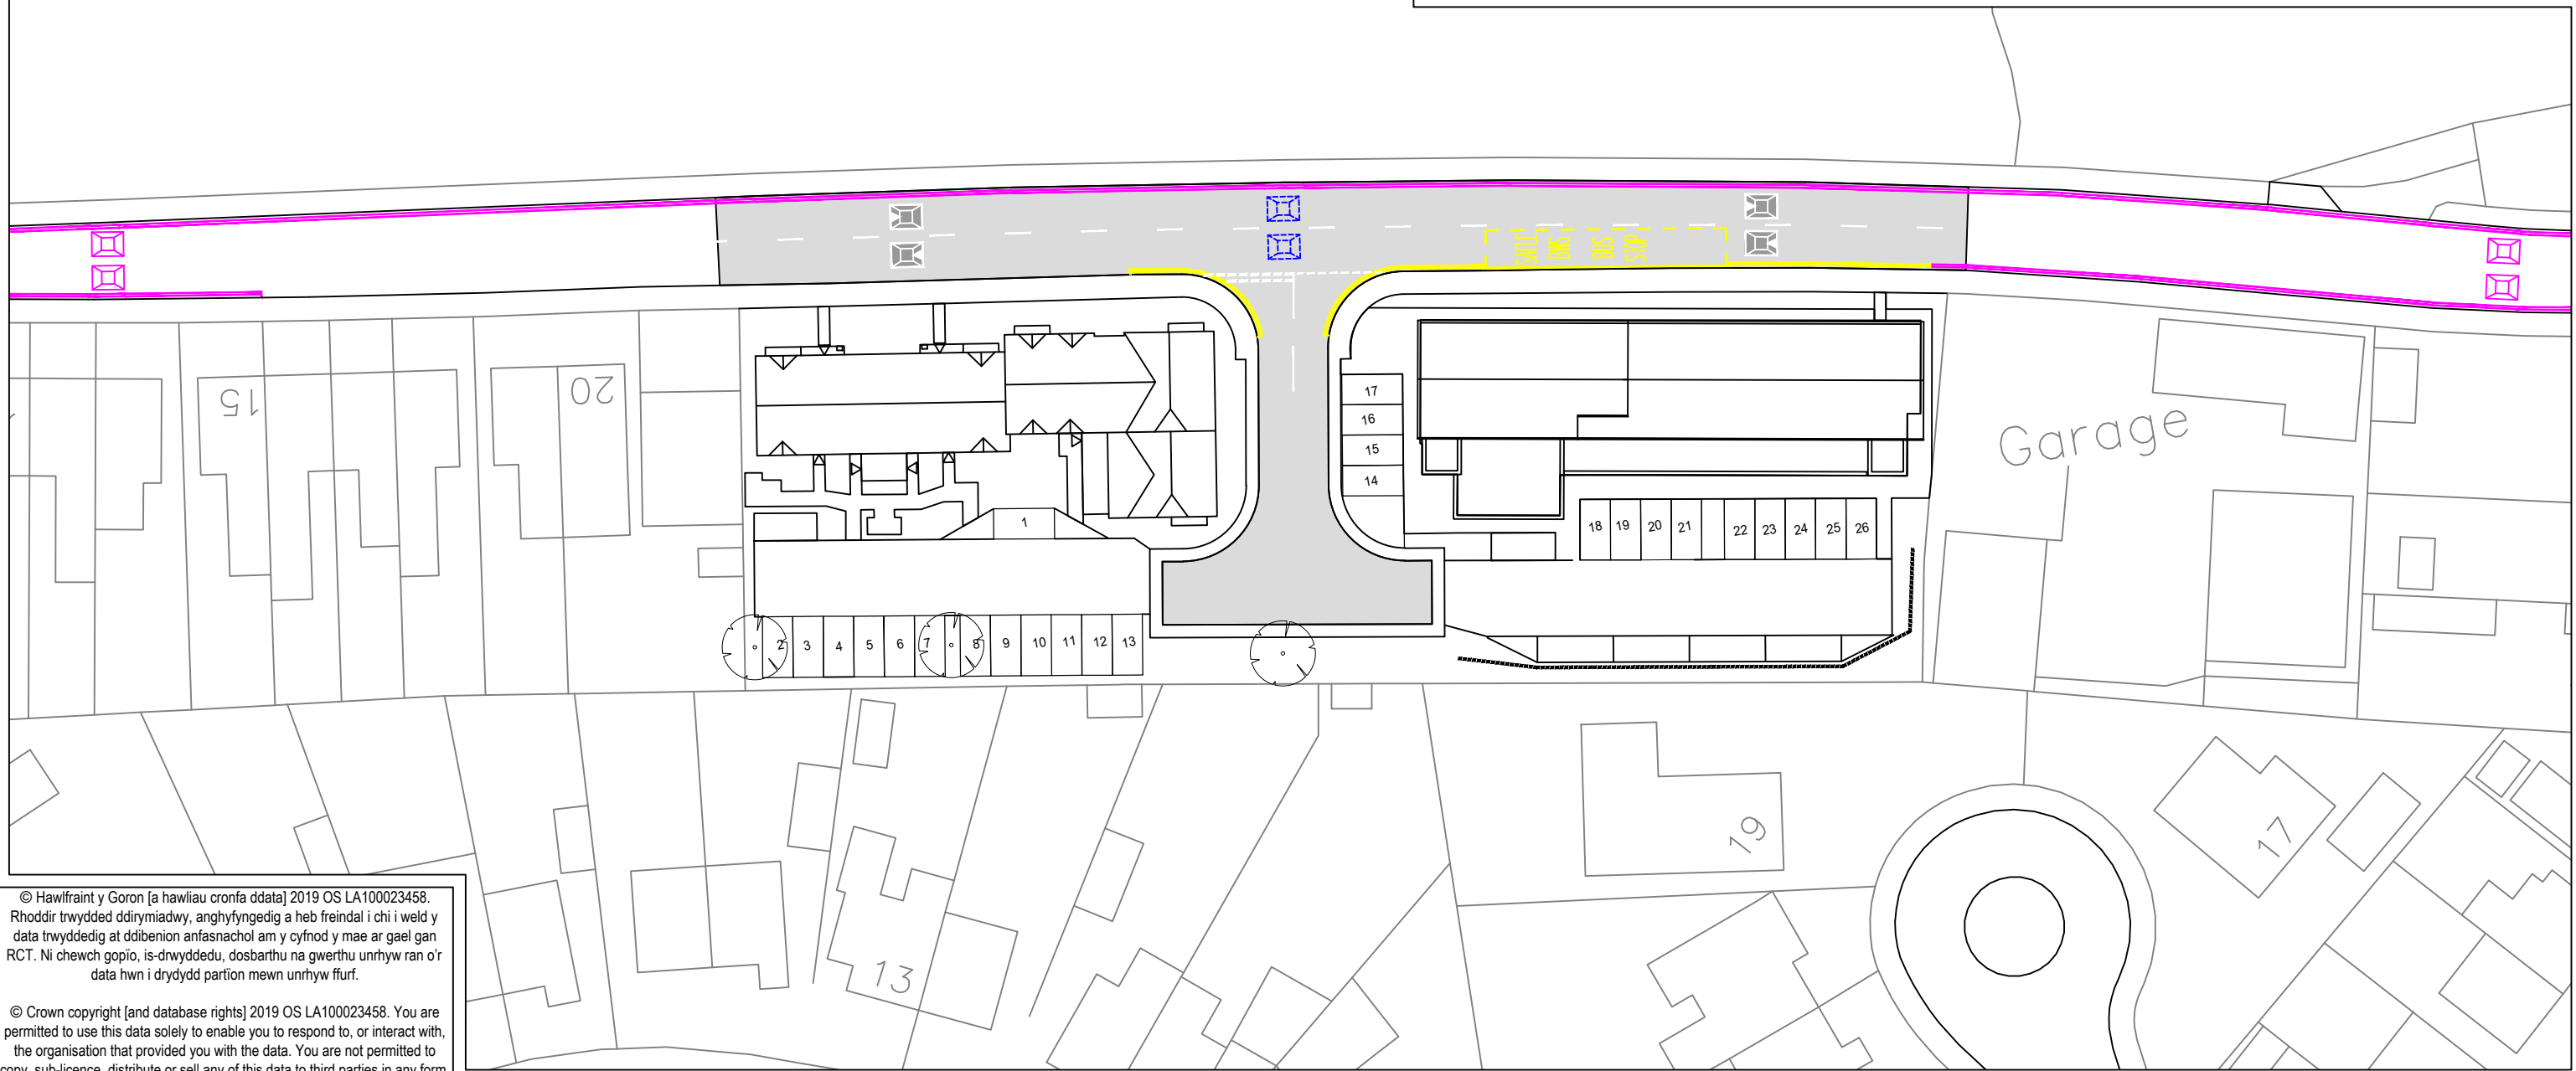

© Hawlfraint y Goron [a hawliau cronfa ddata] 2019 OS LA100023458. Rhoddir trwydded ddirymiadwy, anghyfyngedig a heb freindal i chi i weld y data trwyddedig at ddibenion anfasnachol am y cyfnod y mae ar gael gan RCT. Ni chewch gopïo, is-drwyddedu, dosbarthu na gwerthu unrhyw ran o'r data hwn i drydydd partion mewn unrhyw ffurf.

© Crown copyright [and database rights] 2019 OS LA100023458. You are permitted to use this data solely to enable you to respond to, or interact with, the organisation that provided you with the data. You are not permitted to copy, sub-licence, distribute or sell any of this data to third parties in any form.



RHONDDA CYNON TAF
FFYNIANT, DATBLYGU, A
GWASANAETHAU RHENG-FLAEN

RHONDDA CYNON TAF
PROSPERITY, DEVELOPMENT AND
FRONTLINE SERVICES

PROSIECTAU STRATEGOL/STRATEGIC PROJECTS
Ty Sardis/Sardis House, Heol Sardis/Sardis Road, Pontypridd, CF37 1DU
Ffôn/Tel: 01443 425001 Ffacs/Fax: 01443 490414

Cleient/ Client
CBS Rhondda Cynon Taf | Rhondda Cynon Taf CBC

Prosiect/ Project
Dyluniad Hysbysiad Cyhoeddus | Public Notice Drawing

Teitl y Llund / Dwg Title
Heol Cross Inn | Cross Inn Road, Llantrisant, Pontyclun

Manylion Adolygiad/Revision Details			Gan/By	Dyddiad/Date	Adolygiad/Revision
Rhif y Prosiect/ Project No. IF184	Graddfa/ Scale @ A3 1:500	Dyddiad/ Date 09/10/20			
Rhif y Llund/ Dwg No. T2021-184-1		Adolygiad/ Revision -			
Paratowyd gan/ Prepared by: CH	Gwiriwyd gan/ Checked by: AMc	Cymeradwywyd gan/ Approved by: TP			

Print Date: 18/02/2021 10:33:57