

© Hawlfraint y Goron [a hawliau cronfa ddata] 2019 OS LA100023458. Rhoddir trwydded ddrymiadwy, anghyfyngedig a heb freindal i chi i weld y data trwyddedig a ddibenion arfasnachol am y cyfnod y mae ar gael gan RCT. Ni chewir gopïo, is-drwyddedu, dosbarthu na gwerthu unrhyw ran o'r data hwn i ddydd partion mewn unrhyw ffurf.

© Crown copyright [and database rights] 2019 OS LA100023458. You are permitted to use this data solely to enable you to respond to, or interact with, the organisation that provided you with the data. You are not permitted to copy, sub-licence, distribute or sell any of this data to third parties in any form.

KEY		
	GWAHARDDIAD ARBROFOL ARFAETHEDIG AR GERBYDAU MODUR YN Y BEGINTR A DIWEDD Y DYDD YSGOL	
	ARWYDDION ARFAETHEDIG	



RHONDDA CYNON TAF  
FFYNIANT, DATBLYGU, A  
GWASANAETHAU RHENG-FLAEN

RHONDDA CYNON TAF  
PROSPERITY, DEVELOPMENT AND  
FRONTLINE SERVICES

UNED RHEOLI TRAFFIG / TRAFFIC MANAGEMENT  
Ty Sardis/Sardis House, Heol Sardis/Sardis Road, Pontypridd, CF37 1DU  
Ffôn/Tel: 01443 425001 Ffacs/Fax: 01443 490414

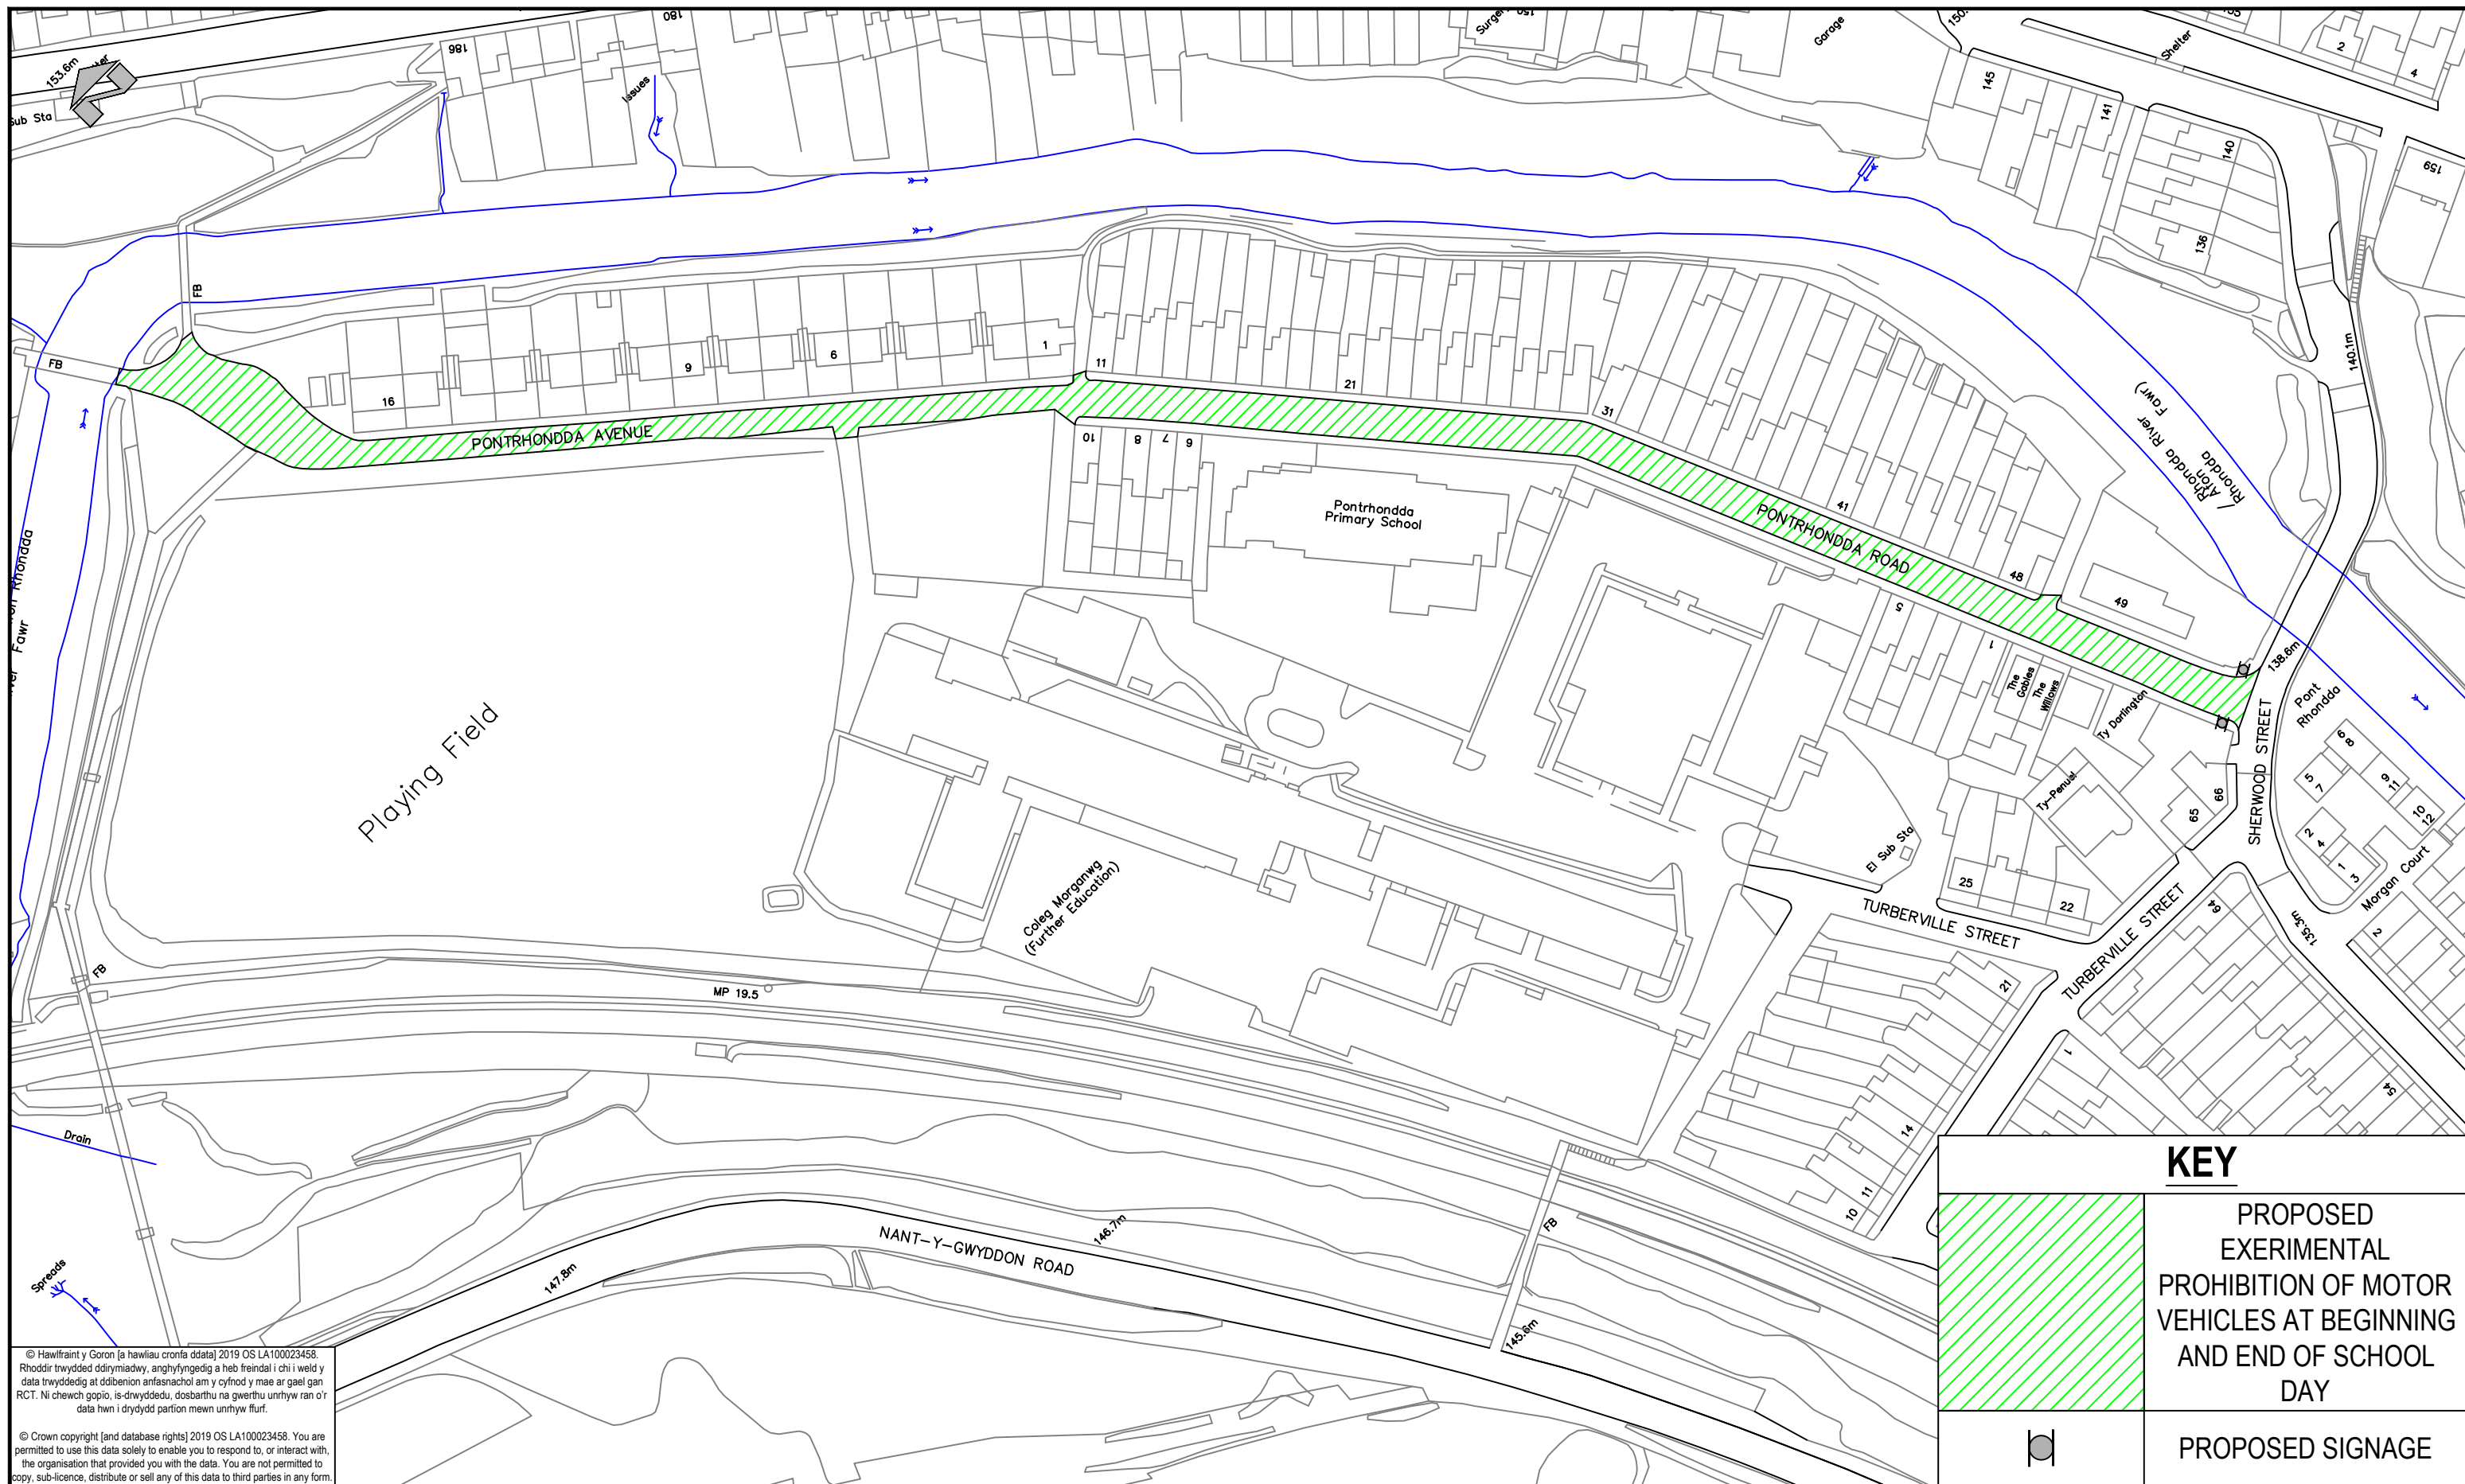
Cleient/  
Client  
**CBS Rhondda Cynon Taf | Rhondda Cynon Taf CBC**

Prosiect/ Project  
**MESURAU TRAFNIDIAETH GYNALIADWY LLEOL**

Teitl y Llyn/ Dwg  
Title  
**GWAHARDDIAD ARBROFOL ARFAETHEDIG AR GERBYDAU  
MODOR YN Y BEGINTR A DIWEDD Y DYDD YSGOL  
YSGOL GYNRADD PONTRHONDDA**

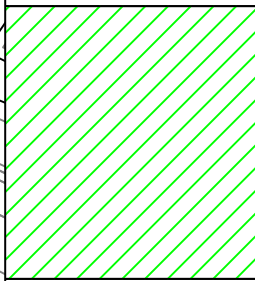

Manylion Adolygiad/Revision Details		Gan/By Dyddiad/Date Adolygiad/Revision
Rhif y Prosiect/ Project No. <b>IF186-5</b>	Graddfa/ Scale @ A3 <b>1:1,250</b>	Dyddiad/ Date <b>Aug-20</b>
Rhif y Llyn/ Dwg No. <b>IF186-5-1</b>	Adolygiad/ Revision <b>P01</b>	
Paratowyd gan/ Prepared by: <b>DK</b>	Gwiriwyd gan/ Checked by: <b>TP</b>	Cymeradwywyd gan/ Approved by: <b>TP</b>

Print Date: 22/02/2022 10:18:08



© Hawlfraint y Goron [a hawliau cronfa ddata] 2019 OS LA100023458. Rhoddir trwydded ddirymiad, anghyfyngedig a heb freindal i chi i weld y data trwyddedig at ddibenion anfasnachol am y cyfnod y mae ar gael gan RCT. Ni chewch gopïo, i-drwyddedu, dosbarthu na gwerthu unrhyw ran o'r data hwn i ddyddid partion mewn unrhyw ffurf.

© Crown copyright [and database rights] 2019 OS LA100023458. You are permitted to use this data solely to enable you to respond to, or interact with, the organisation that provided you with the data. You are not permitted to copy, sub-licence, distribute or sell any of this data to third parties in any form.

KEY	
	PROPOSED EXERIMENTAL PROHIBITION OF MOTOR VEHICLES AT BEGINNING AND END OF SCHOOL DAY
	PROPOSED SIGNAGE



**RHONDDA CYNON TAF**  
FFYNIANT, DATBLYGU, A GWASANAETHAU RHENG-FLAEN

RHONDDA CYNON TAF  
PROSPERITY, DEVELOPMENT AND FRONTLINE SERVICES

UNED RHEOLI TRAFFIG / TRAFFIC MANAGEMENT  
Ty Sardis/Sardis House, Heol Sardis/Sardis Road, Pontypridd, CF37 1DU  
Ffôn/Tel: 01443 425001 Ffacs/Fax: 01443 490414

Cleient/  
Client  
**CBS Rhondda Cynon Taf | Rhondda Cynon Taf CBC**

Proiect/ Project  
**Local Sustainable Transport Scheme**

Teitl y Llyn/ Dwg  
Title  
**Proposed Experimental Prohibition of Motor Vehicles at school start and finish times PONTRHONDDA PRIMARY SCHOOL**

Manylion Adolygiad/Revision Details		Gan/By Dyddiad/Date Adolygiad/Revision
Rhif y Proiect/ Project No. <b>IF186-5</b>	Graddfa/ Scale @ A3 <b>1:1,250</b>	Dyddiad/ Date <b>MAY-20</b>
Rhif y Llyn/ Dwg No. <b>IF186-5-1</b>	Adolygiad/ Revision <b>P01</b>	
Paratowyd gan/ Prepared by: <b>DK</b>	Gwiriwyd gan/ Checked by: <b>TP</b>	Cymeradwywyd gan/ Approved by: <b>TP</b>

Print Date: 22/02/2022 10:15:35