

ALLWEDD / KEY:




Gwahardd i aros rhwng 8am-6pm arfaethedig, Dydd Llun i Ddydd Gwener (Linell melyn sengl) | Proposed Prohibition of Waiting between 8am - 6pm, Monday to Friday (Single yellow line)



Gwahardd Aros Ar Unrhyw Adeg Presennol (Linellau Melyn Dwbl) | Existing Prohibition Of Waiting At Any Time (Double Yellow Lines) To Remain



Gwahardd Aros Ar Unrhyw Adeg Arfaethedig (Linellau Melyn Dwbl) | Proposed Prohibition Of Waiting At Any Time (Double Yellow Lines)

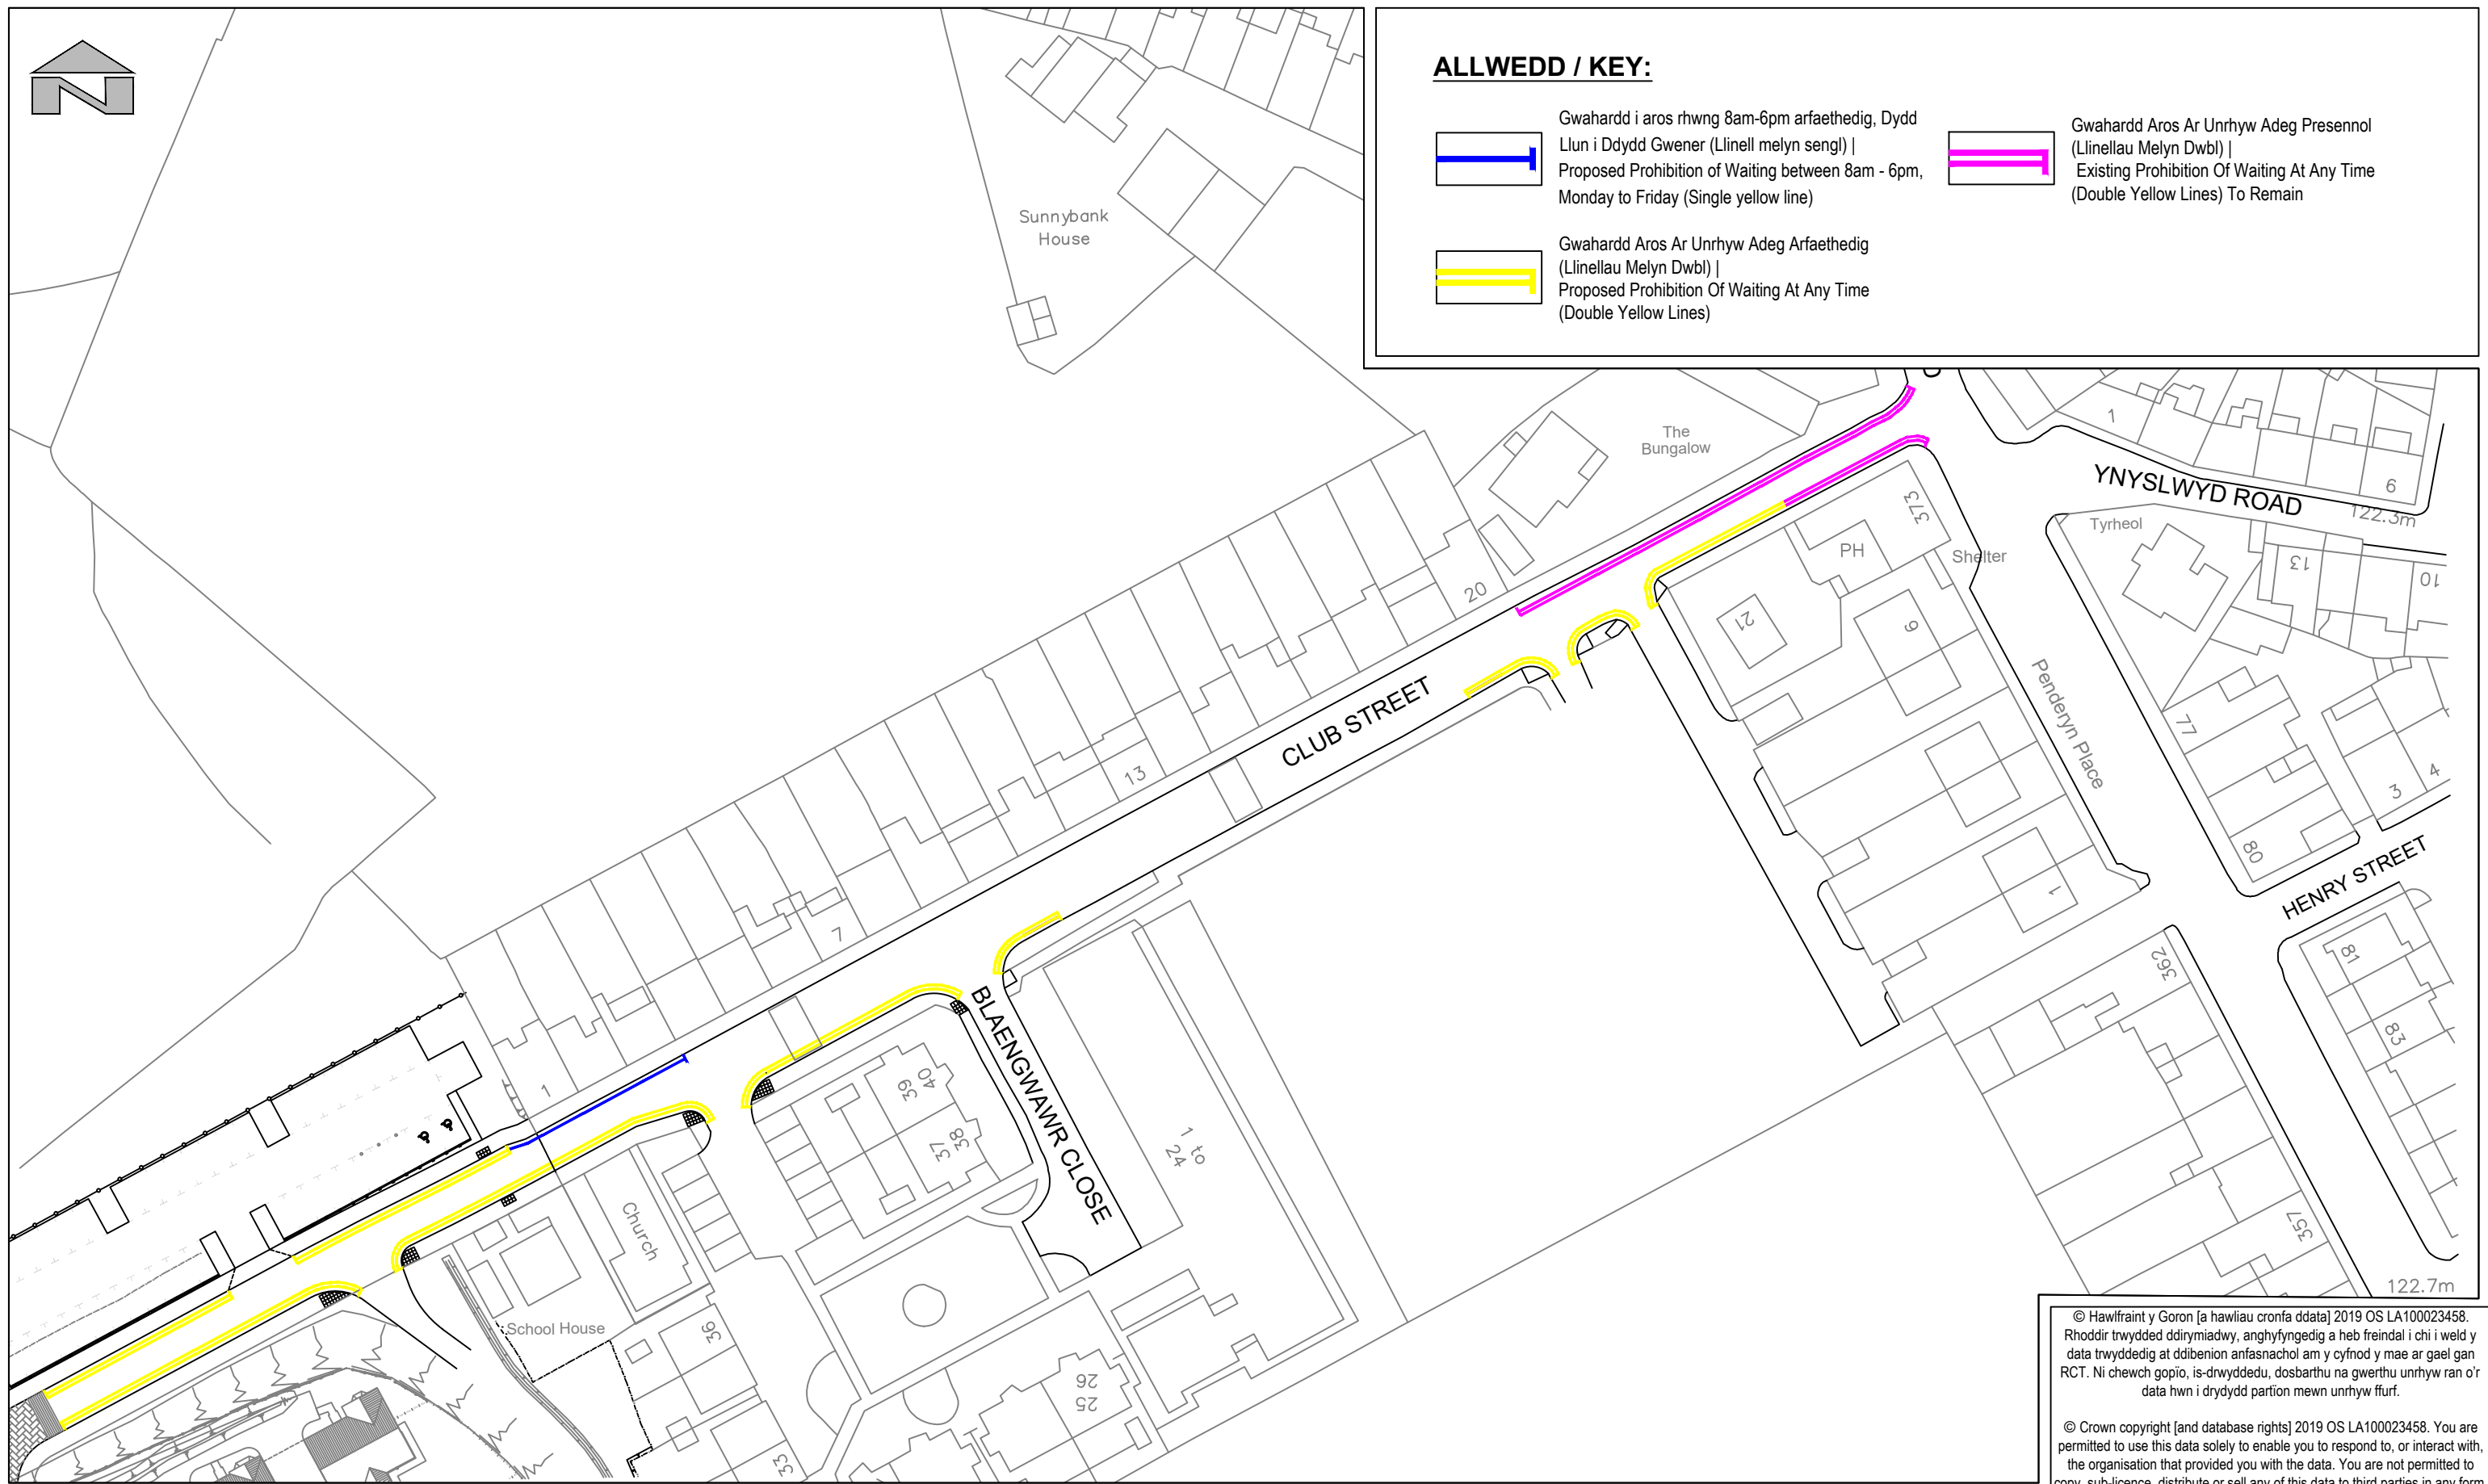

© Hawlfraint y Goron [a hawliau cronfa ddata] 2019 OS LA100023458. Rhoddir trwydded ddirymiadwy, anghyfyngedig a heb freindal i chi i weld y data trwyddedig at ddibenion anfasnachol am y cyfnod y mae ar gael gan RCT. Ni chewch gopio, is-drwyddedu, dosbarthu na gwerthu unrhyw ran o'r data hwn i drydydd partion mewn unrhyw ffurf.

© Crown copyright [and database rights] 2019 OS LA100023458. You are permitted to use this data solely to enable you to respond to, or interact with, the organisation that provided you with the data. You are not permitted to copy, sub-licence, distribute or sell any of this data to third parties in any form.



RHONDDA CYNON TAF
FFYNIANT, DATBLYGU, A
GWASANAETHAU RHENG-FLAEN

RHONDDA CYNON TAF
PROSPERITY, DEVELOPMENT AND
FRONTLINE SERVICES

PROSIECTAU STRATEGOL/STRATEGIC PROJECTS
Ty Sardis/Sardis House, Heol Sardis/Sardis Road, Pontypridd, CF37 1DU
Ffôn/Tel: 01443 425001 Ffacs/Fax: 01443 490414

Cleient/ Client
**Rhondda Cynon Taf
County Borough Council**

Prosiect/ Project
**Darlun Ymgynghori | Consultation
Drawing**

Teitl y Llund Dwg Title
Club Street, Aberaman

Manylion Adolygiad/Revision Details		
Rhif y Prosiect/ Project No.	Graddfa/ Scale @ A3	Dyddiad/ Date
IF192	NTS	NOV-21
Rhif y Llund Dwg No.	Adolygiad/ Revision	
TM21/065/GA	1.1	
Paratowyd gan/ Prepared by:	Gwirwyd gan/ Checked by:	Cymeradwywyd gan/ Approved by:
CH	AP	AP

Print Date: 03/11/2021 13:04:43