


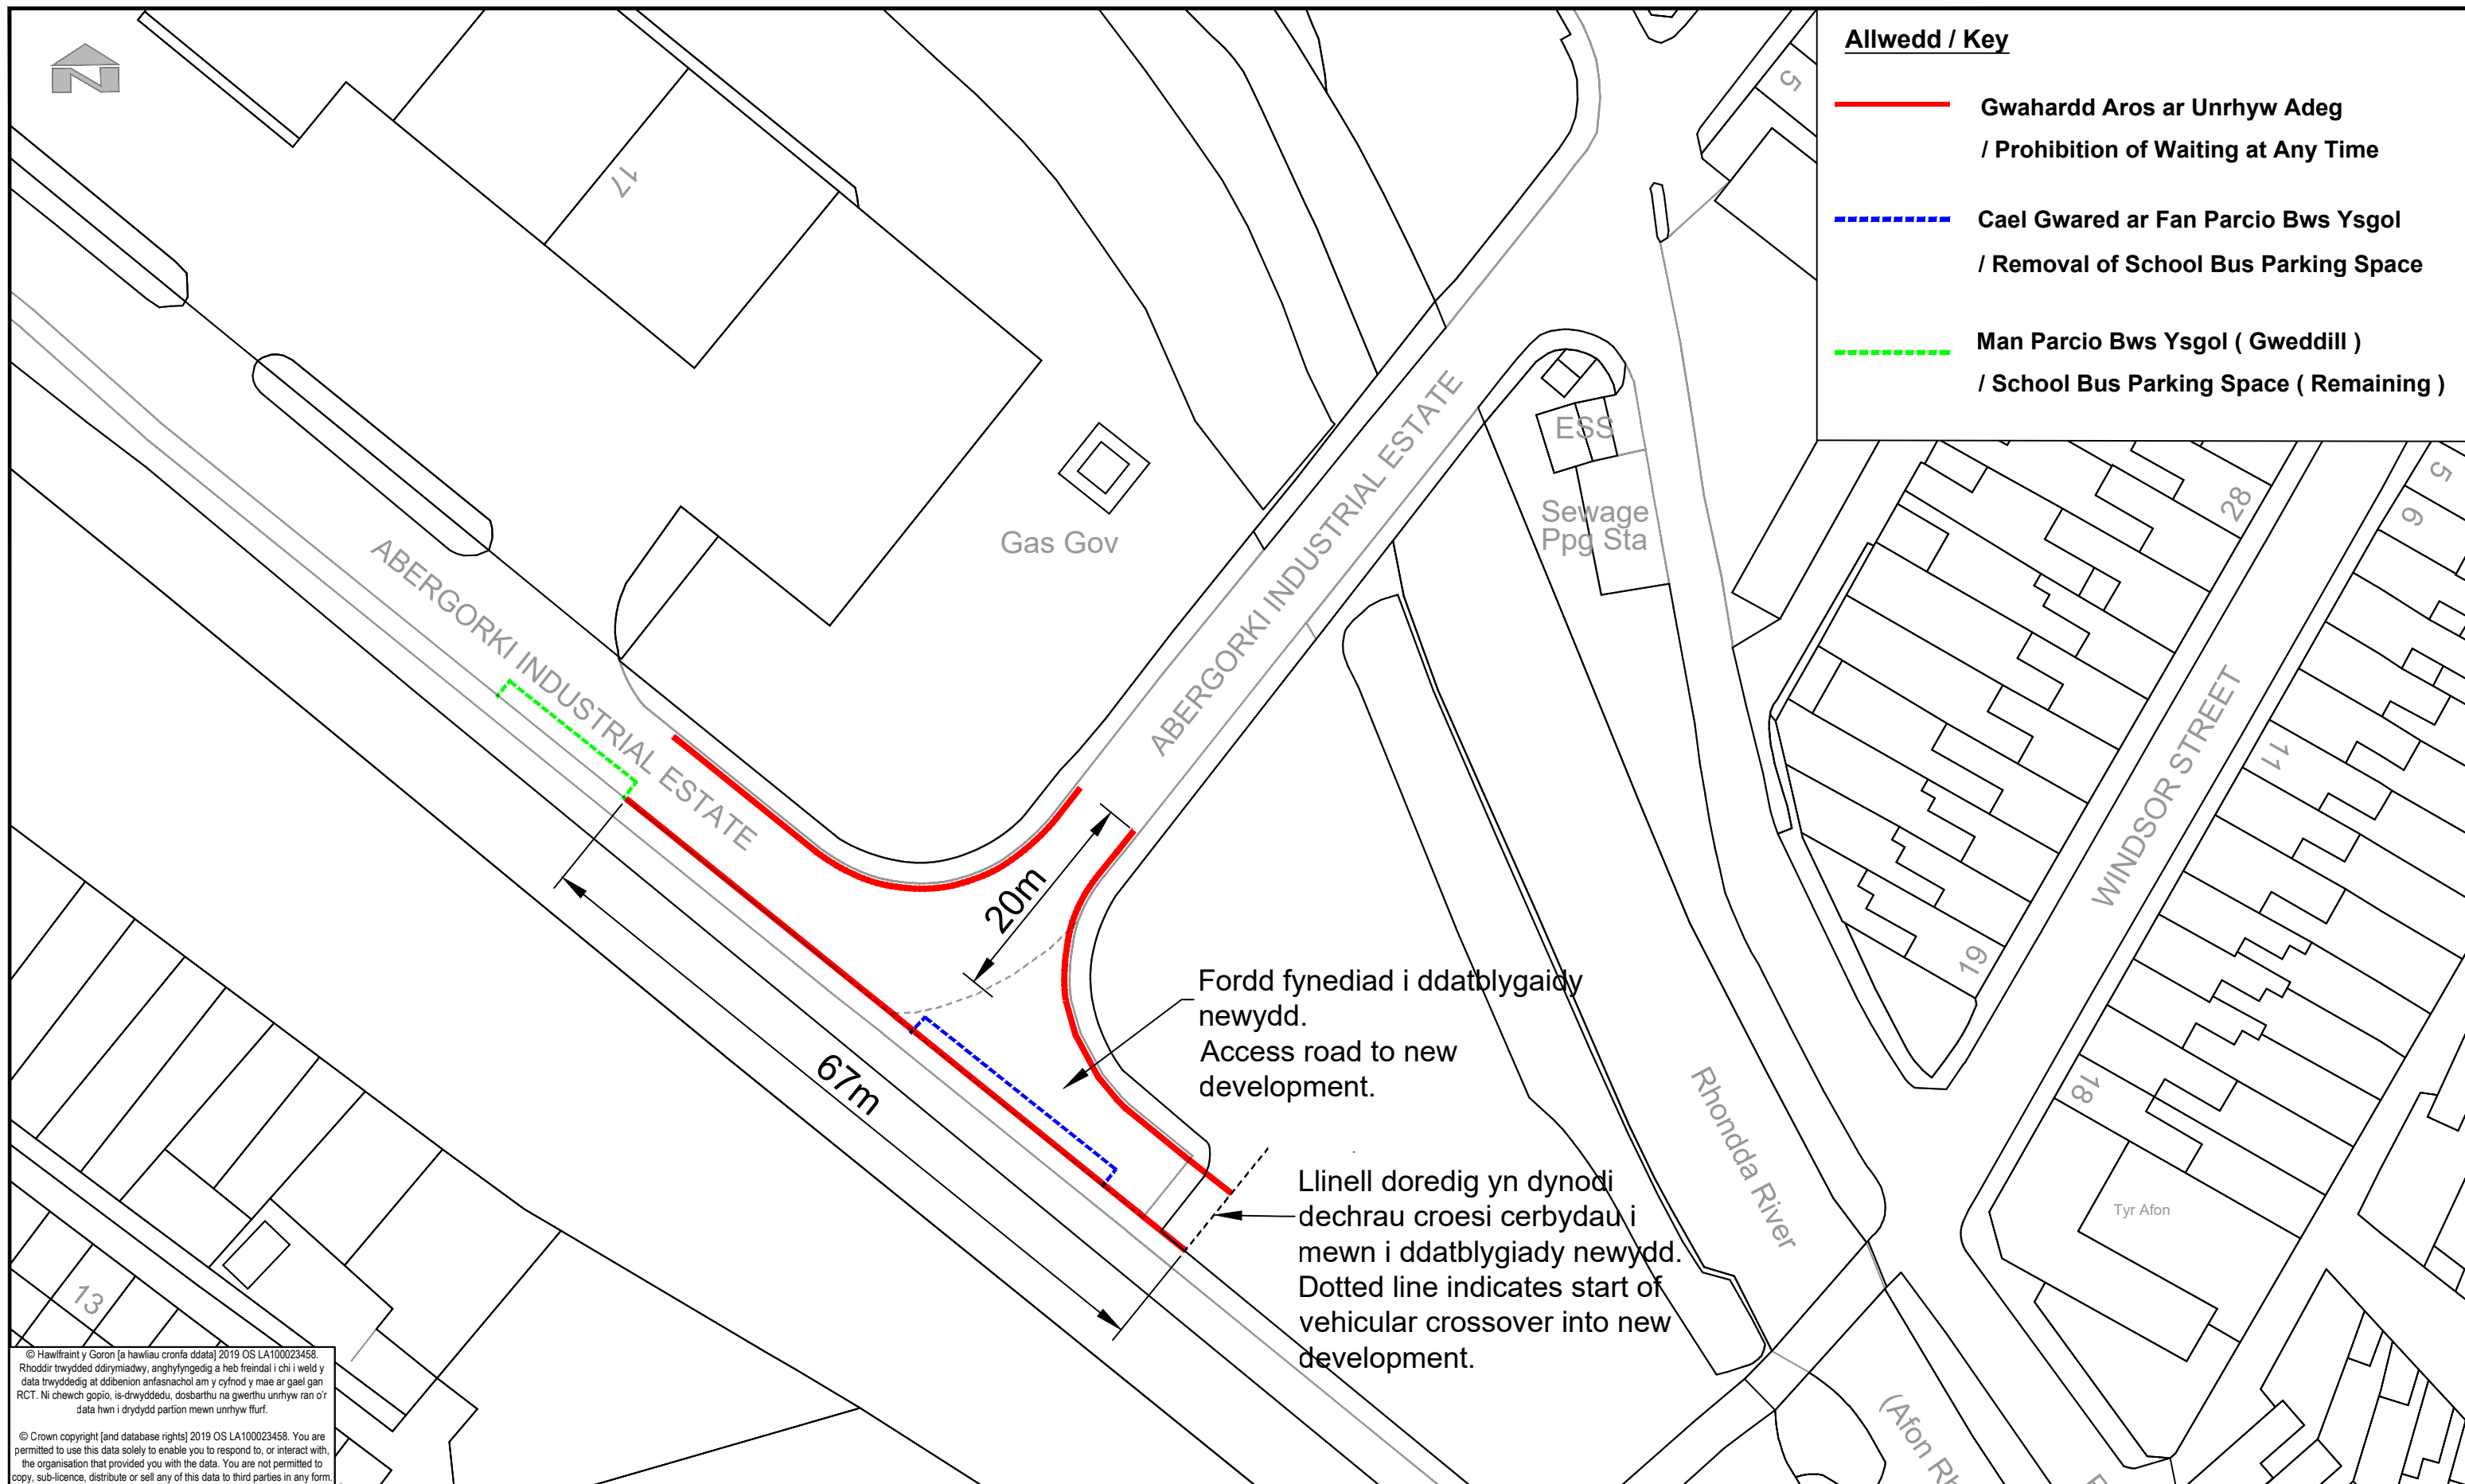

**Allwedd / Key**

- **Gwahardd Aros ar Unrhyw Adeg**  
/ Prohibition of Waiting at Any Time
- - - - **Cael Gwared ar Fan Parcio Bws Ysgol**  
/ Removal of School Bus Parking Space
- - - - **Man Parcio Bws Ysgol ( Gweddill )**  
/ School Bus Parking Space ( Remaining )



© Hawlfraint y Goron [a hawliau cronfa ddata] 2019 OS LA100023458. Rhoddir trwydded ddrymiadwy, anghyfnyddig a heb freindal i chi i weld y data trwyddedig at ddibenion anfasnachol am y cyfnod y mae ar gael gan RCT. Ni chewch gopio, is-drwyddedu, dosbarthu na gwerthu unrhyw ran o'r data hwn i drydydd partion mewn unrhyw ffurf.

© Crown copyright [and database rights] 2019 OS LA100023458. You are permitted to use this data solely to enable you to respond to, or interact with, the organisation that provided you with the data. You are not permitted to copy, sub-licence, distribute or sell any of this data to third parties in any form.



**RHONDDA CYNON TAF**  
FFYNIANT, DATBLYGU, A GWASANAETHAU RHENG-FLAEN

RHONDDA CYNON TAF  
PROSPERITY, DEVELOPMENT AND FRONTLINE SERVICES

PROSIECTAU STRATEGOL/STRATEGIC PROJECTS  
Ty Sardis/Sardis House, Heol Sardis/Sardis Road, Pontypridd, CF37 1DU  
Ffôn/Tel: 01443 425001 Ffacs/Fax: 01443 490414

Cleient/ Client  
**CBS Rhondda Cynon Taf**  
**County Borough Council CBC**

Prosiect/ Project  
**Ystad Diwydiannol Abergorci**  
**Abergorki Industrial Estate**

Teitl y Llund / Dwg Title  
**Hysbysiad Cyhoeddus / Public Notice**  
**Gorchymyn Traffig / Traffic Order**  
**Treorci / Treorchy**

Manylion Adolygiad/Revision Details			Gan/By	Dyddiad/Date	Adolygiad/Revision
Rhif y Prosiect/ Project No.	Graddfa/ Scale @ A3	Dyddiad/ Date			
<b>IF 213</b>	<b>NTS</b>	<b>Sept 22</b>			
Rhif y Llund/ Dwg No.	Adolygiad/ Revision				
<b>TM22/037/PN</b>					
Paratowyd gan/ Checked by:	Gwiriwyd gan/ Approved by:	Cymeradwywyd gan/ Approved by:			
<b>TO</b>	<b>AM</b>	<b>TP</b>			

Print Date: 08/09/2022 15:07:07