

Pontypridd
Historical and
Cultural Centre
(Museum)

ALLWEDD




Parth Parcio i Drigolion Presennol 601 (Llun-Sadwrn, 8am-6pm) i aros



Cyfyngiadau Dim Aros ar Unrhyw Adeg Presennol (Llinellau Melyn Dwbl) i barhau



Parth Parcio i Drigolion Arfaethedig 601 a Chyfyngiad Aros o 2 Awr, Dim Dychwelyd o Fewn 4 Awr (Llun-Sadwrn, 8am-6pm)

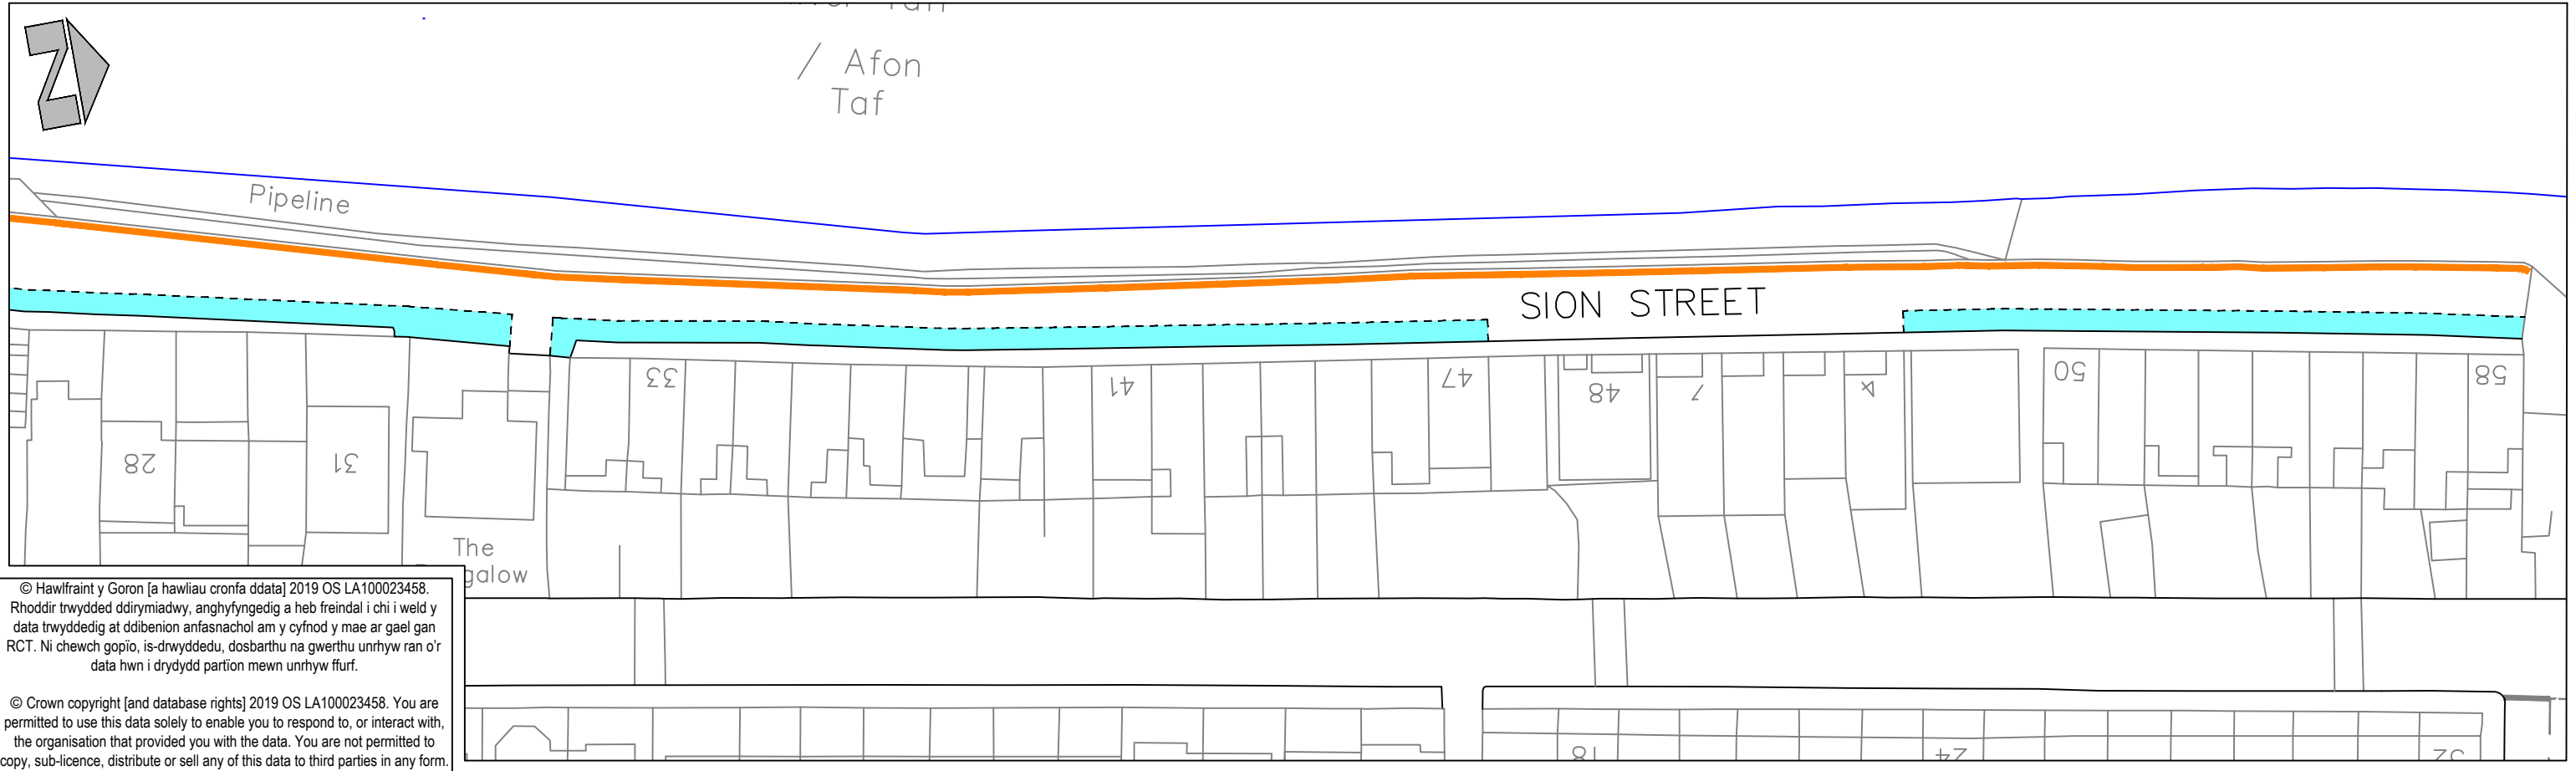

© Hawlfraint y Goron [a hawliau cronfa ddata] 2019 OS LA100023458. Rhoddir trwydded ddirymiadwy, anghyfyngedig a heb freindal i chi i weld y data trwyddedig at ddibenion anfasnachol am y cyfnod y mae ar gael gan RCT. Ni chwech gopïo, is-drwyddedu, dosbarthu na gwerthu unrhyw ran o'r data hwn i drydydd partion mewn unrhyw ffurf.

© Crown copyright [and database rights] 2019 OS LA100023458. You are permitted to use this data solely to enable you to respond to, or interact with, the organisation that provided you with the data. You are not permitted to copy, sub-licence, distribute or sell any of this data to third parties in any form.

RHONDDA CYNON TAF
GWASANAETHAU RHENG-FLAEN

RHONDDA CYNON TAF
FRONTLINE SERVICES

PROSIECTAU STRATEGOL/STRATEGIC PROJECTS
Tŷ Sardis/Sardis House, Heol Sardis/Sardis Road, Pontypridd, CF37 1DU
Ffôn/Tel: 01443 425001 Ffacs/Fax: 01443 490414

Cleient/ Client
Cyngor Bwrdeistref Sirol Rhondda Rhondda Cynon Taf

Prosiect/ Project
Adolygiad Parth Parcio i Drigolion 2023

Teitl y Llun/ Dwg Title
Stryd Siôn, Trawlfn Ymgynghoriad Anffurfiol

Manylion Adolygiad/Revision Details			Gan/By	Dyddiad/Date	Adolygiad/Revision
Rhif y Prosiect/ Project No.	Graddfa/ Scale @ A3	Dyddiad/ Date			
IF215	NTS	14/07/23			
Rhif y Llun/ Dwg No.	Adolygiad/ Revision				
TM23/155/IC	-				
Paratowyd gan/ Prepared by:	Gwiriwyd gan/ Checked by:	Cymeradwywyd gan/ Approved by:			
CH	CH	AP			

Print Date: 12/07/2023 16:42:01

Pontypridd
Historical and
Cultural Centre
(Museum)

KEY



Existing Residents Parking Only Zone 601 (Mon - Sat, 8am - 6pm) to remain



Existing Prohibition of Waiting at Any Time (Double Yellow Lines) to remain





Proposed Residents Parking Zone 601 & Limited Waiting 2 Hours No Return within 4 Hours (Mon - Sat, 8am - 6pm)

Pipeline

Pipeline


SION STREET

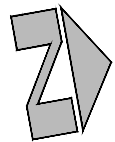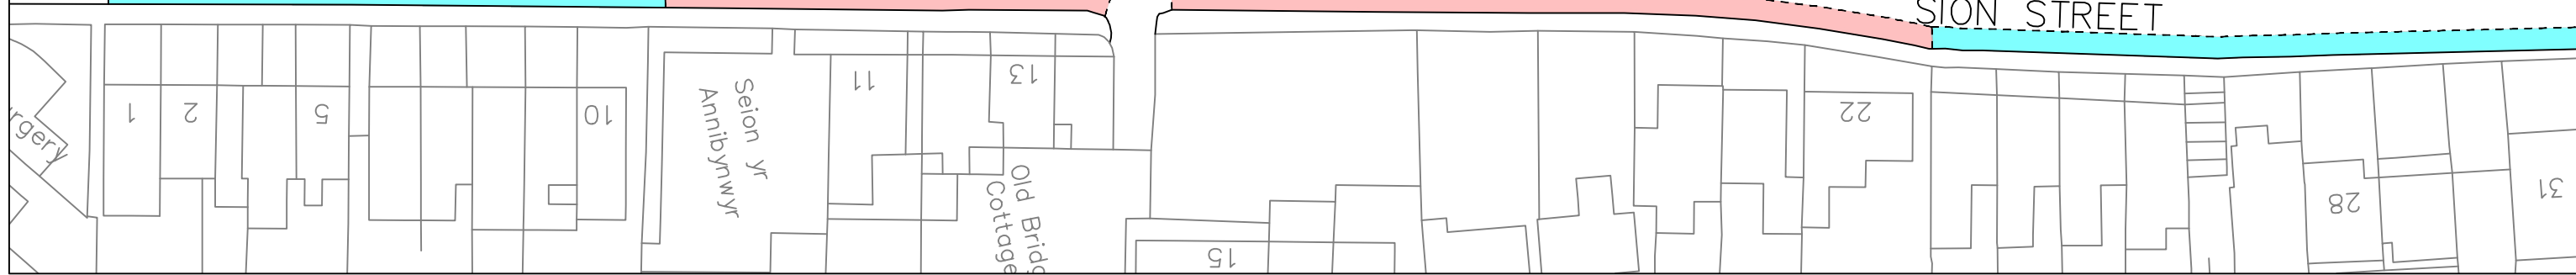

/ Afon Taf

Pipeline

SION STREET

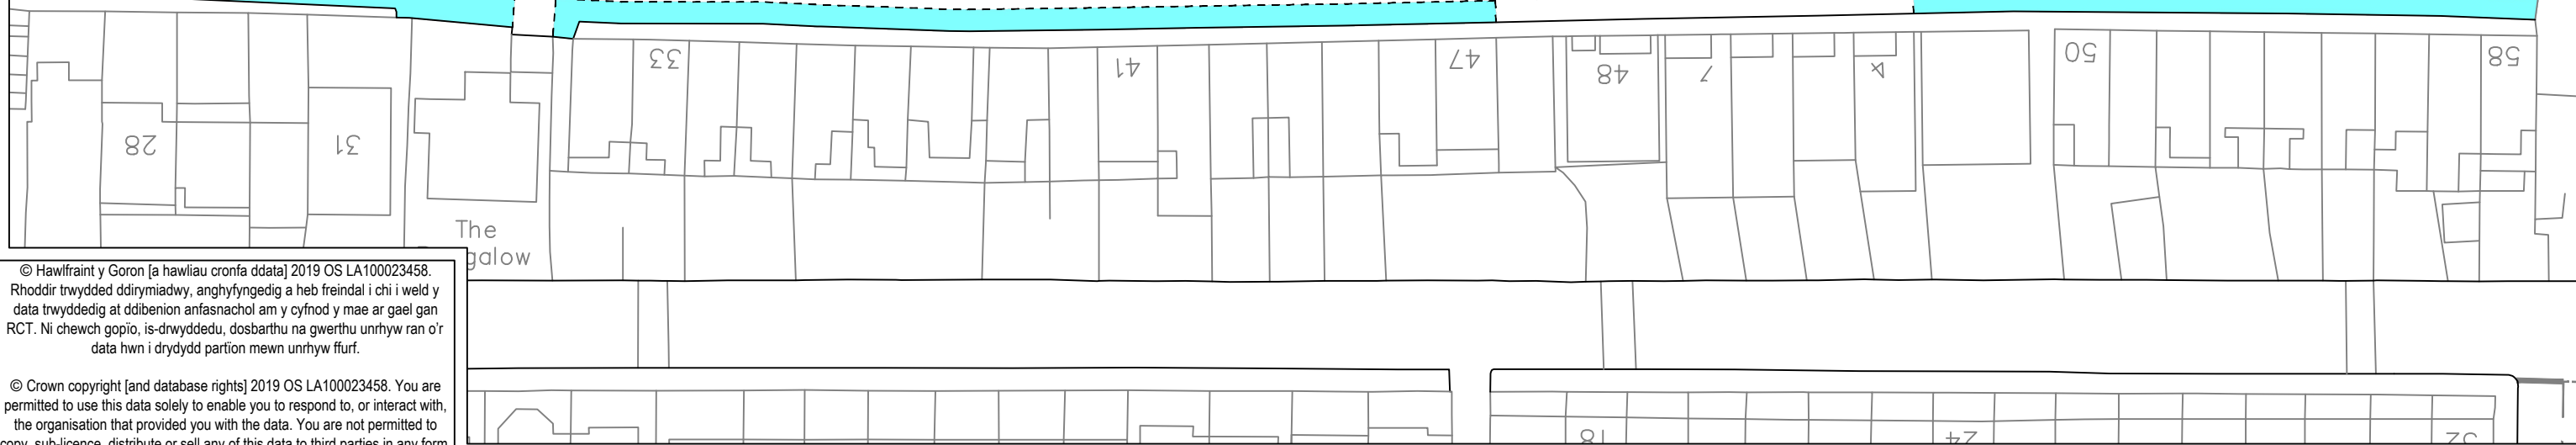

© Hawlfraint y Goron [a hawliau cronfa ddata] 2019 OS LA100023458. Rhoddir trwydded ddirymiadwy, anghyfyngedig a heb freindal i chi i weld y data trwyddedig at ddibenion anfasnachol am y cyfnod y mae ar gael gan RCT. Ni chewch gopïo, is-drwyddedu, dosbarthu na gwerthu unrhyw ran o'r data hwn i drydydd partion mewn unrhyw ffurf.

© Crown copyright [and database rights] 2019 OS LA100023458. You are permitted to use this data solely to enable you to respond to, or interact with, the organisation that provided you with the data. You are not permitted to copy, sub-licence, distribute or sell any of this data to third parties in any form.



RHONDDA CYNON TAF
GWASANAETHAU RHENG-FLAEN

RHONDDA CYNON TAF
FRONTLINE SERVICES

PROSIECTAU STRATEGOL/STRATEGIC PROJECTS
Tŷ Sardis/Sardis House, Heol Sardis/Sardis Road, Pontypridd, CF37 1DU
Ffôn/Tel: 01443 425001 Ffacs/Fax: 01443 490414

Cleient/ Client
Rhondda Cynon Taf
County Borough Council

Prosiect/ Project
Residential Parking Zone Review
2023

Teitl y Llund/ Dwg Title
Sion Street, Trawlln
Informal Consultation

Manylion Adolygiad/Revision Details			Gan/By	Dyddiad/Date	Adolygiad/Revision
Rhif y Prosiect/ Project No. IF215	Graddfa/ Scale @ A3 NTS	Dyddiad/ Date 14/07/23			
Rhif y Llund/ Dwg No. TM23/155/IC		Adolygiad/ Revision -			
Paratowyd gan/ Prepared by: CH	Gwiriwyd gan/ Checked by: CH	Cymeradwywyd gan/ Approved by: AP			

Print Date: 12/07/2023 15:49:14