

© Hawlfraint y Goron [a hawliau cronfa ddata] 2019 OS LA100023458. Rhoddir trwydded ddirymiadwy, anghyfyngedig a heb freindal i chi i weld y data trwyddedig at ddiobenion anfasnachol am y cyfnod y mae ar gael gan RCT. Ni chewch gopïo, is-drwyddedu, dosbarthu na gwerthu unrhyw ran o'r data hwn i drydydd partion mewn unrhyw ffurf.

© Crown copyright [and database rights] 2019 OS LA100023458. You are permitted to use this data solely to enable you to respond to, or interact with, the organisation that provided you with the data. You are not permitted to copy, sub-licence, distribute or sell any of this data to third parties in any form.

ALLWEDD



Cynnig i dynnu'r Cyfyngiadau Aros (Linellau melyn)



Cyfyngiadau Aros presennol i barhau



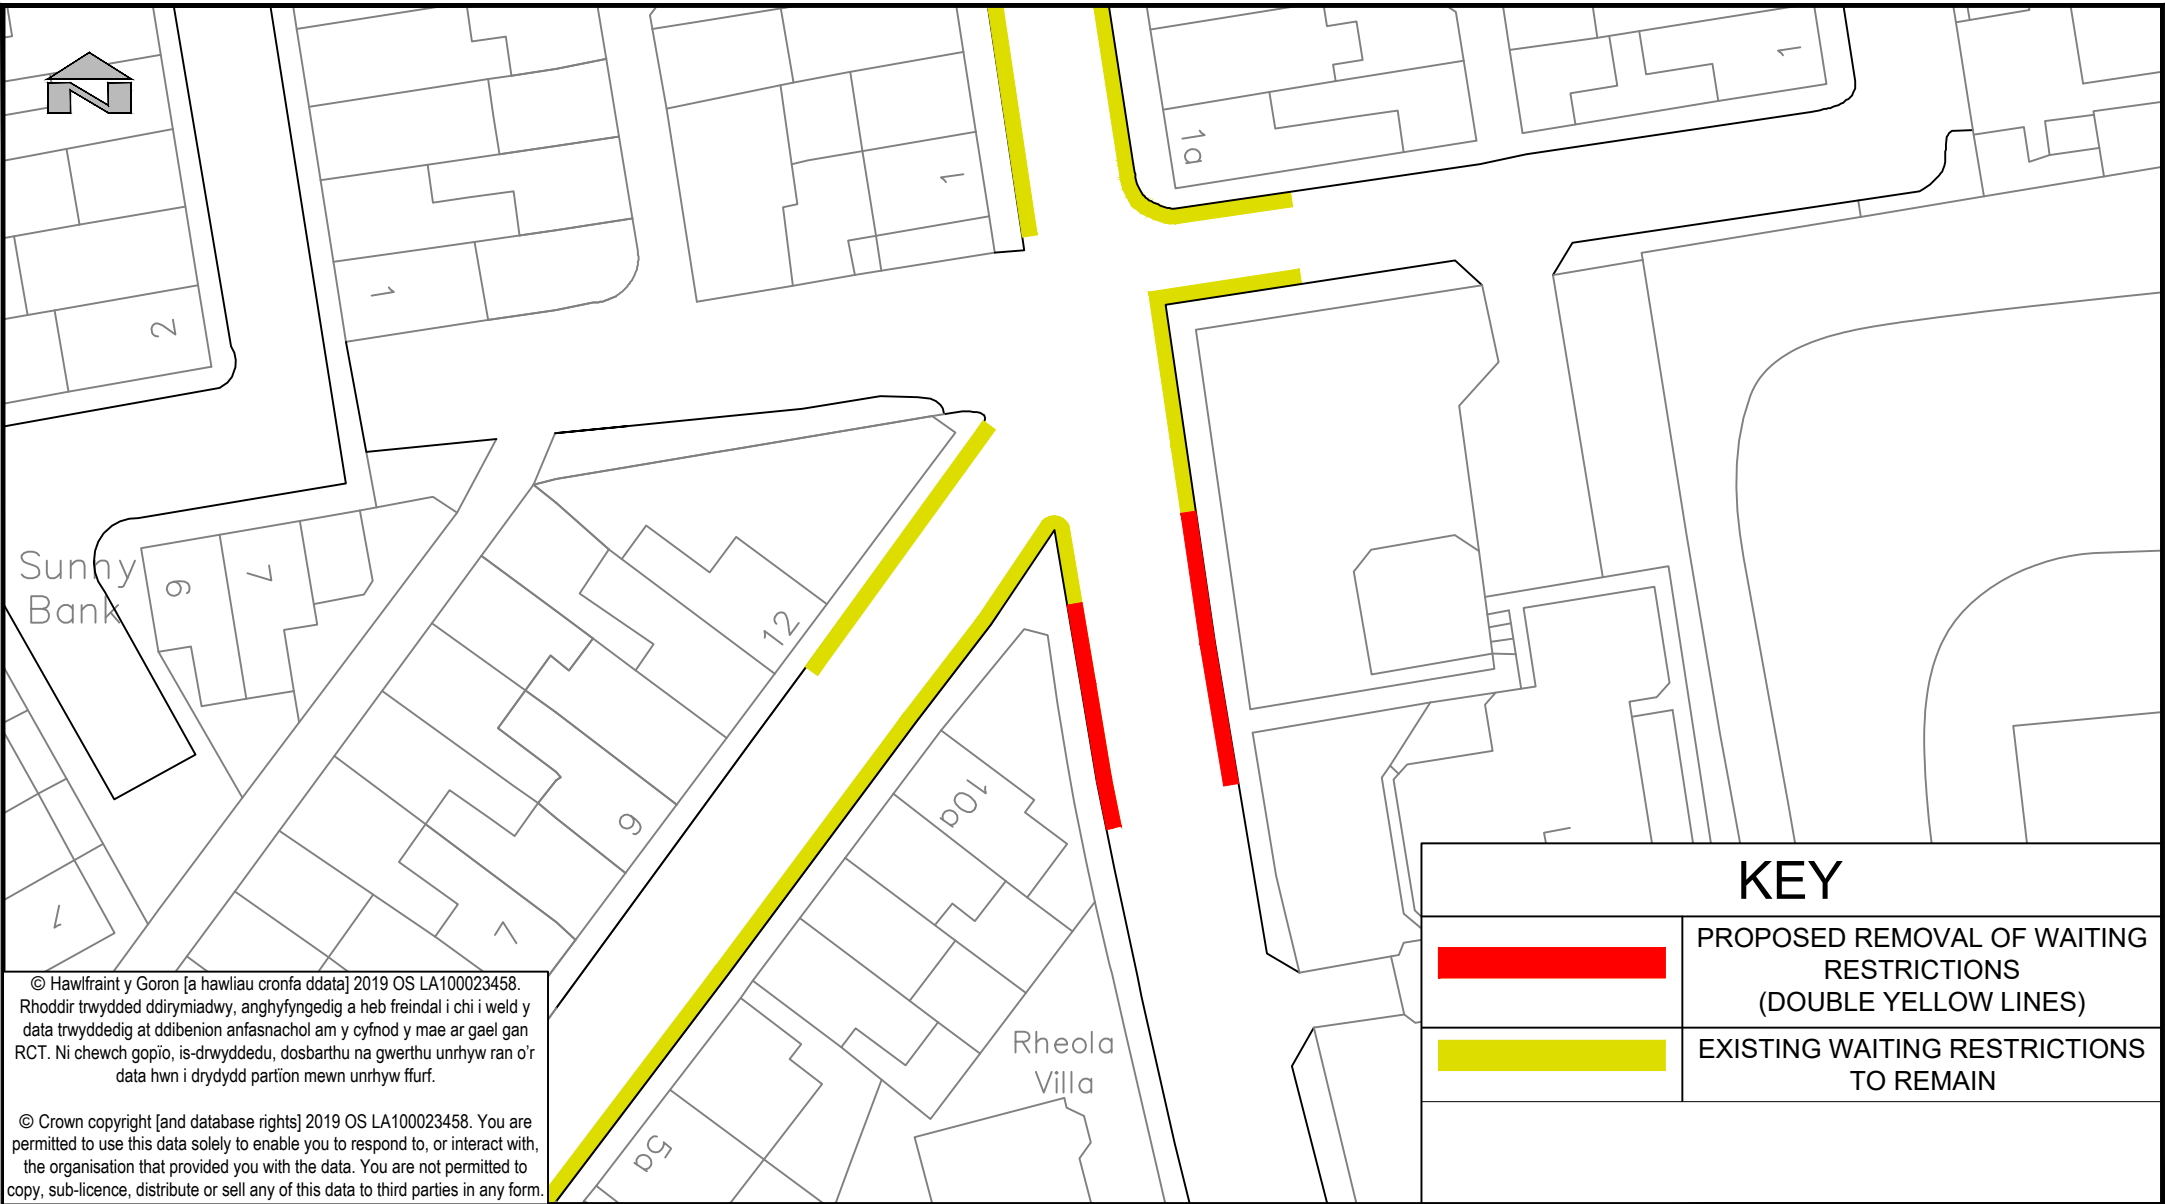
RHONDDA CYNON TAF
FFYNIANT, DATBLYGU, A
GWASANAETHAU RHENG-FLAEN

RHONDDA CYNON TAF
PROSPERITY, DEVELOPMENT AND
FRONTLINE SERVICES

UNED RHEOLI TRAFFIG / TRAFFIC MANAGEMENT
Ty Sardis/Sardis House, Heol Sardis/Sardis Road, Pontypridd, CF37 1DU
Ffôn/Tel: 01443 425001 Ffacs/Fax: 01443 490414



Cleient/ Client	CBS Rhondda Cynon Taf Rhondda Cynon Taf CBC	
Prosiect/ Project	Rheola Street, Penrhiwceiber	
Teitl y Llyn/ Dwg Title	Cynnig i dynnu'r Cyfyngiadau Aro	

Manylion Adolygiad/Revision Details		Gan/By	Dyddiad/Date	Adolygiad/ Revision
Rhif y Prosiect/ Project No.	Graddfa/ Scale @ A4	Dyddiad/ Date		
IF204	1:500	MAR-21		
Rhif y Llyn/ Dwg No.	Adolygiad/ Revision			
TM21/002/IC	P00			
Paratowyd gan/ Prepared by:	Gwiriwyd gan/ Checked by	Cymeradwywyd gan/Approved by:		
DK	TP	TP		



© Hawfraint y Goron [a hawliau cronfa ddata] 2019 OS LA100023458. Rhoddir trwydded ddirymiadwy, anghyfyngedig a heb freindal i chi i weld y data trwyddedig at ddiobenion anfasnachol am y cyfnod y mae ar gael gan RCT. Ni chewch gopïo, is-drwyddedu, dosbarthu na gwerthu unrhyw ran o'r data hwn i drydydd partion mewn unrhyw ffurf.

© Crown copyright [and database rights] 2019 OS LA100023458. You are permitted to use this data solely to enable you to respond to, or interact with, the organisation that provided you with the data. You are not permitted to copy, sub-licence, distribute or sell any of this data to third parties in any form.

KEY	
	PROPOSED REMOVAL OF WAITING RESTRICTIONS (DOUBLE YELLOW LINES)
	EXISTING WAITING RESTRICTIONS TO REMAIN



RHONDDA CYNON TAF
FFYNIANT, DATBLYGU, A GWASANAETHAU RHENG-FLAEN

RHONDDA CYNON TAF
PROSPERITY, DEVELOPMENT AND FRONTLINE SERVICES

UNED RHEOLI TRAFFIG / TRAFFIC MANAGEMENT
Ty Sardis/Sardis House, Heol Sardis/Sardis Road, Pontypridd, CF37 1DU
Ffôn/Tel: 01443 425001 Ffacs/Fax: 01443 490414

Cleient/ Client	CBS Rhondda Cynon Taf Rhondda Cynon Taf CBC
Prosiect/ Project	Rheola Street, Penrhiwceiber
Teitl y Llund / Dwg Title	Proposed Removal of Waiting Restrictons

Manylion Adolygiad/Revision Details		Gan/By	Dyddiad/Date	Adolygiad/ Revision
Rhif y Prosiect/ Project No.	Graddfa/ Scale @ A4	Dyddiad/ Date		
IF204	1:500	MAR-21		
Rhif y Llund/ Dwg No.	Adolygiad/ Revision			
TM21/002/IC	P00			
Paratowyd gan/ Prepared by:	Gwiriwyd gan/ Checked by	Cymeradwywyd gan/Approved by:		
DK	TP	TP		

Print Date: 20/04/2021 13:02:20