
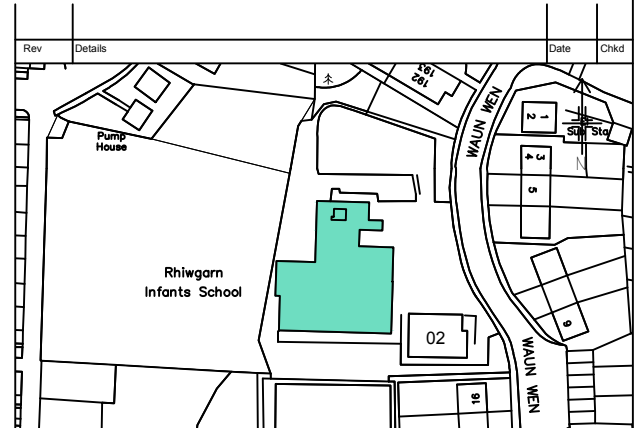


5048/01
 Rhiwgarn Primary School
 5048/01/01
 Main Building
 Teaching Block

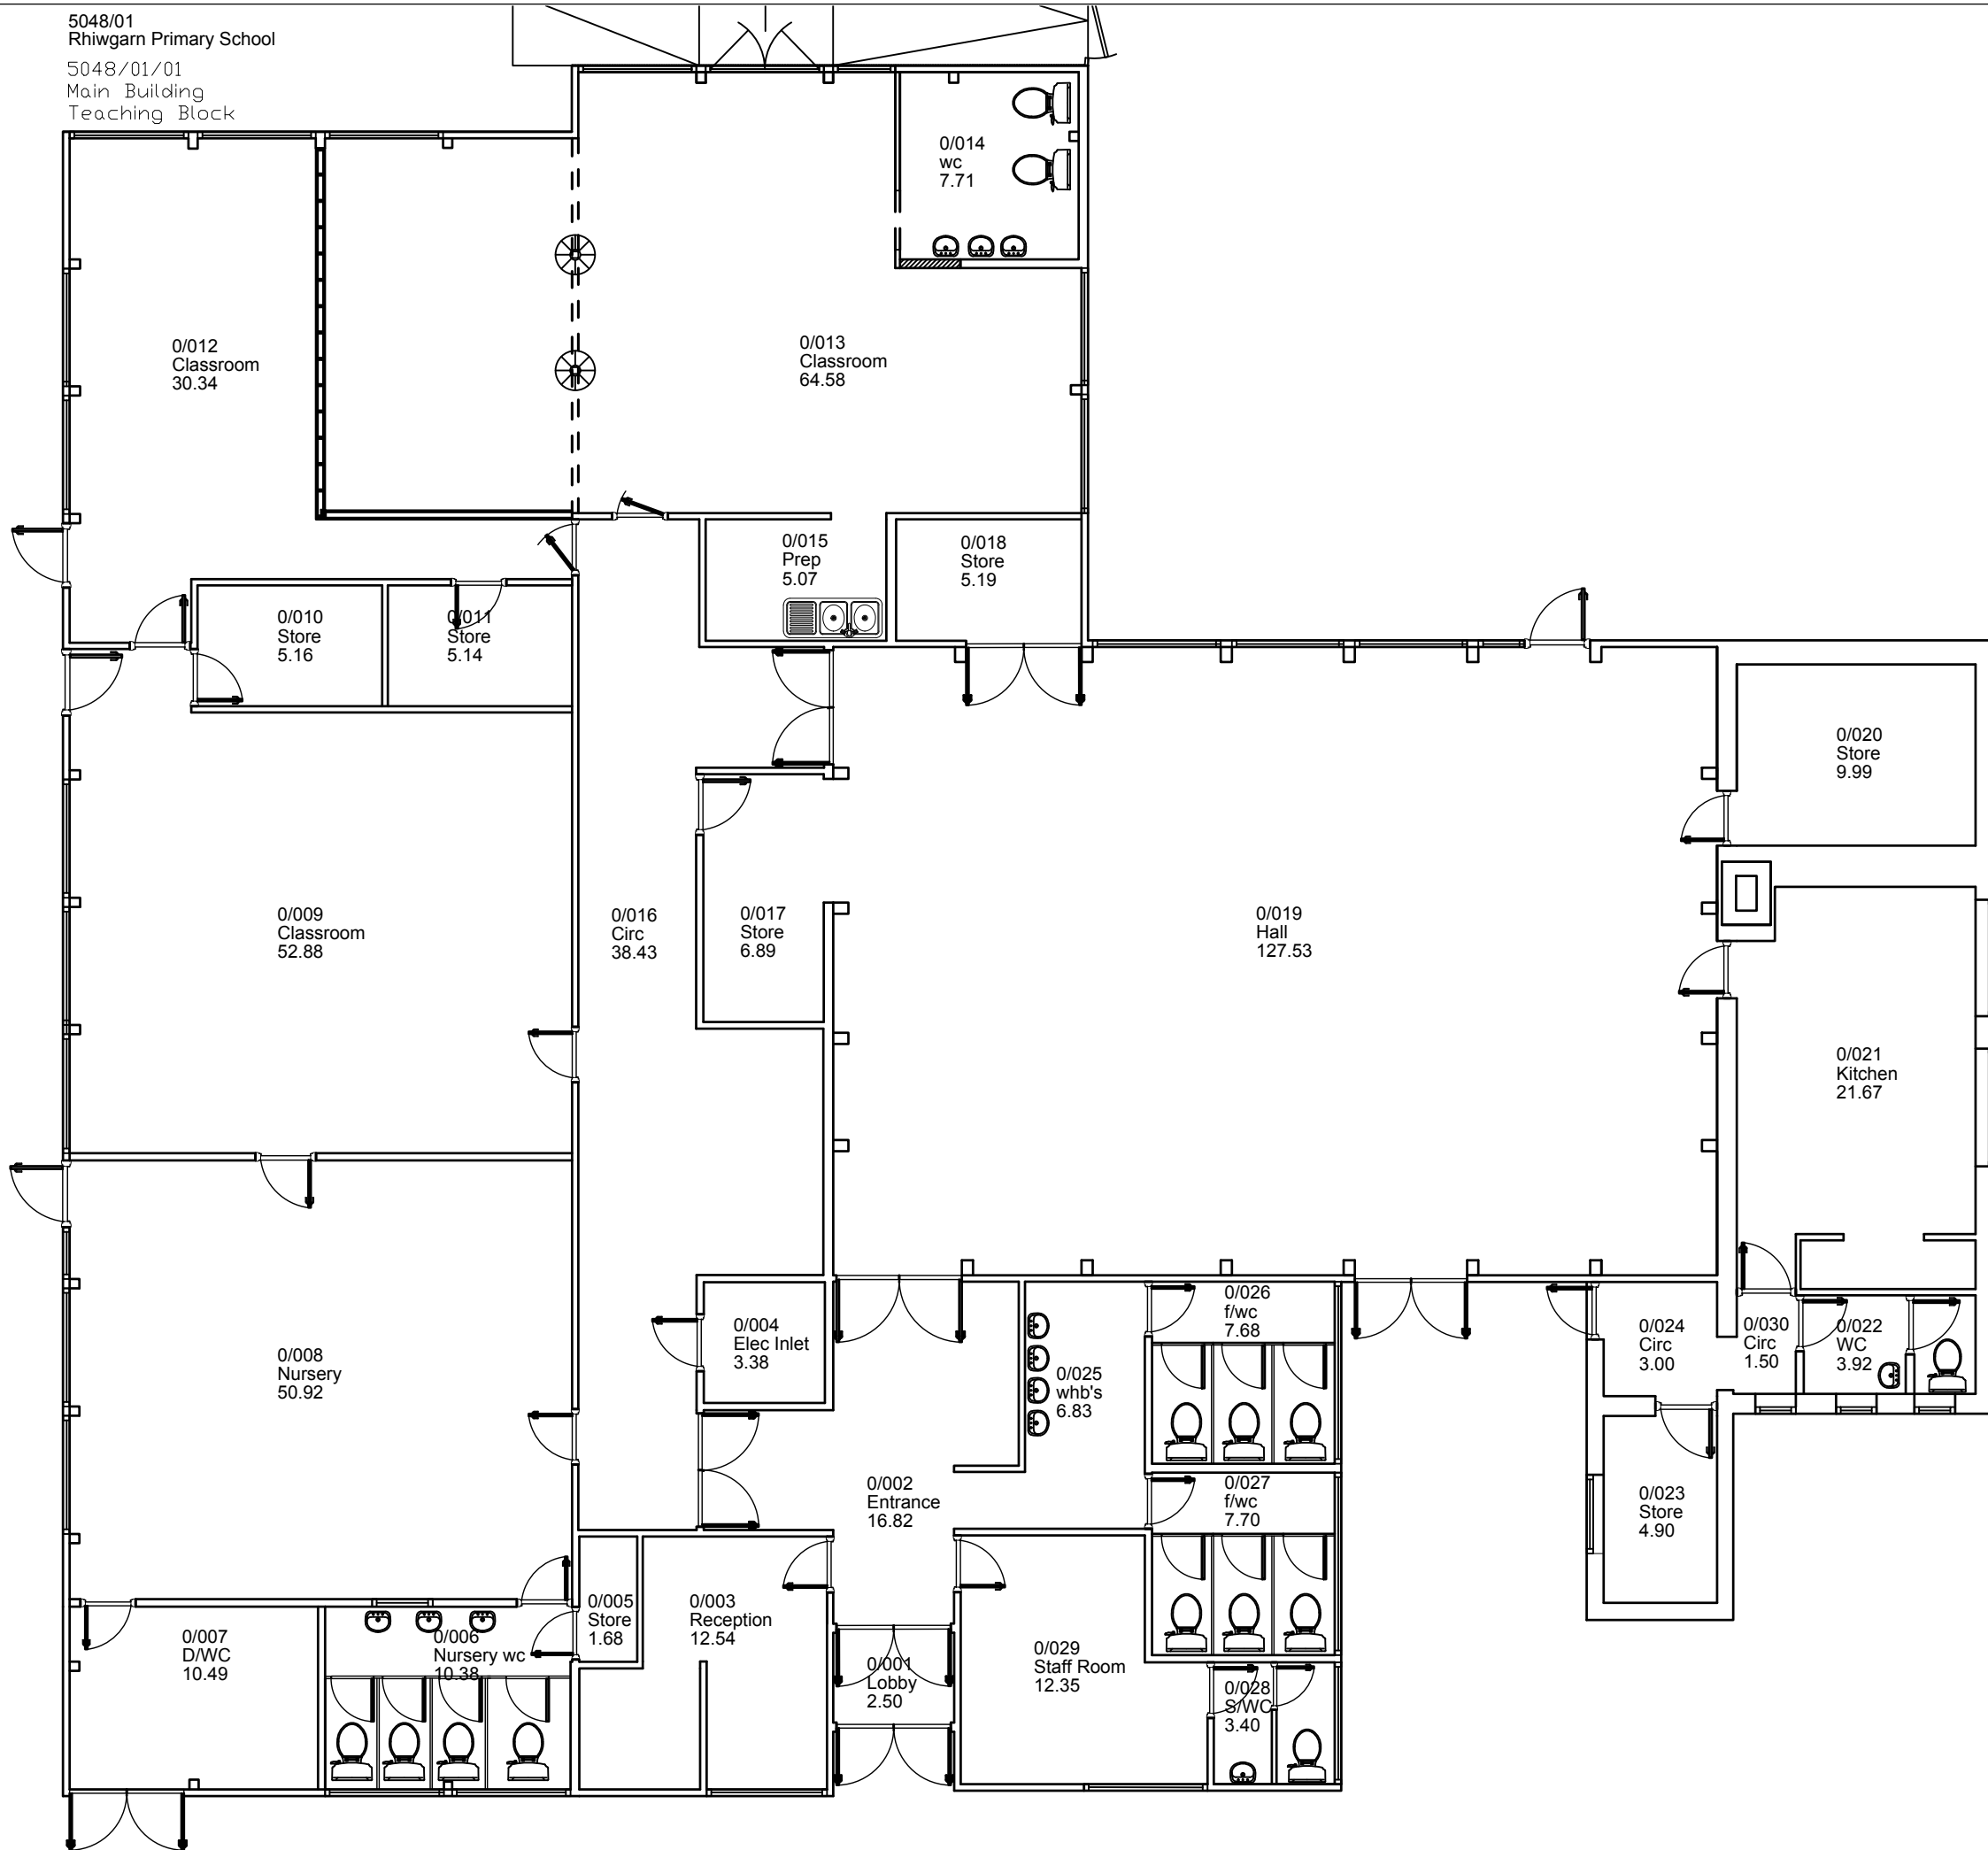

Asset Management

RHONDDA CYNON TAF
 CORPORATE
 ESTATES

RHONDDA CYNON TAF
 COUNTY BOROUGH COUNCIL
 PAVILION E, THE PAVILIONS
 CAMBRIAN PARK, CLYDACH VALE
 TONYPANDY
 CF40 2XX
 01443 424193

JOB
Rhiwgarn Primary School

DESCRIPTION
Ground Floor

DRAWN BY mic	SCALE 1/100	DATE 23/11/10	CHECKED <i>MG</i>
DRAWING No 5048-01			REVISION No B