


NOTE
 Prior to commencement of any works all dimensions must be checked on site.
 Any discrepancies in this drawing must be reported to the Supervising Officer immediately.

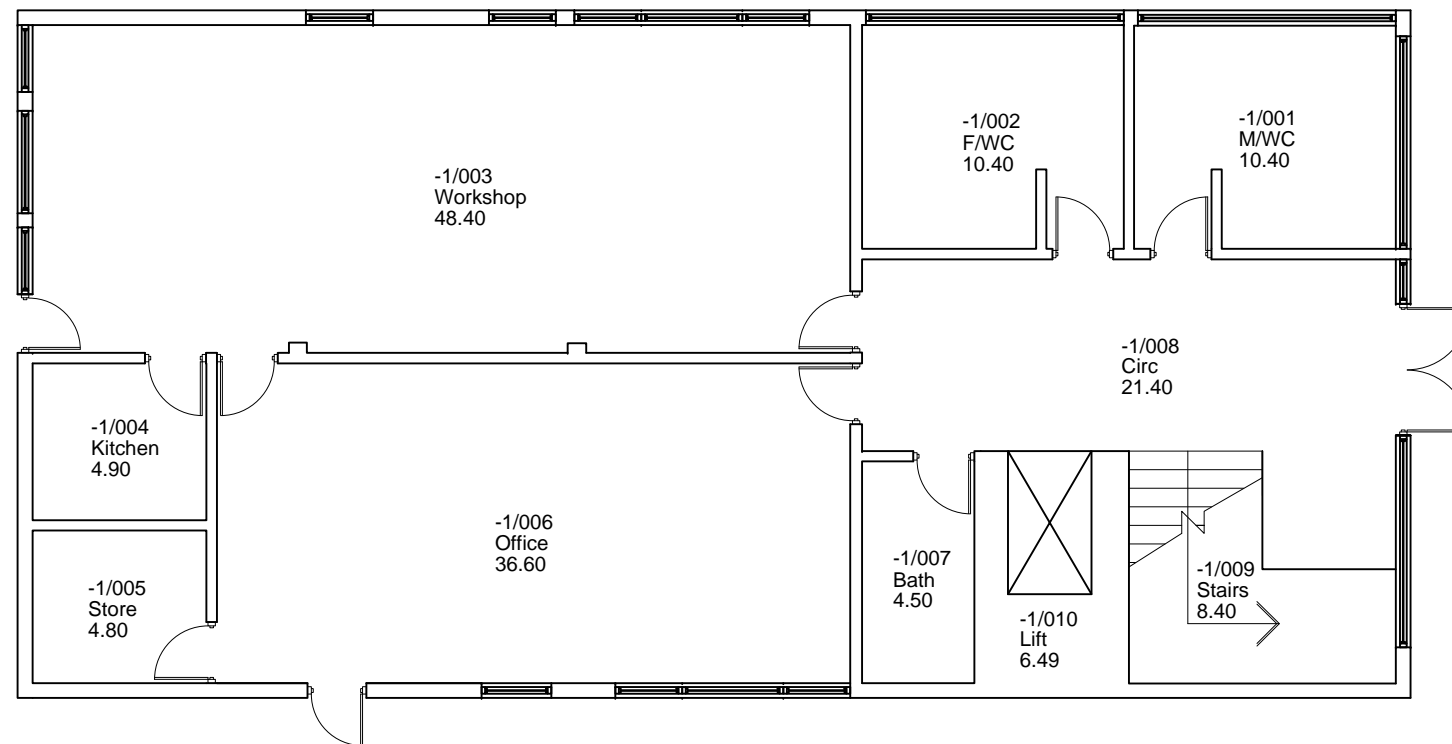

Asset Management



CORPORATE ESTATES
 RHONDDA CYNON TAF
 COUNTY BOROUGH COUNCIL
 Valleys Innovation Centre
 Navigation Park,
 Abercynon
 CF45 4SN
 01443 665732

JOB
Teify House Day Centre

DESCRIPTION
Basement

DRAWN BY JSH	SCALE 1/100	DATE 30/10/03	CHECKED TRIBAL
DRAWING No 13098-01			REVISION No