




Tylorstown Landslide
Environmental Impact
Assessment Volume 2 - Plans
Series 11 Water Environment and
Flood Risk
December 2021



V2-S11-0001

Waterbodies Location Plan (with WFD Catchments)

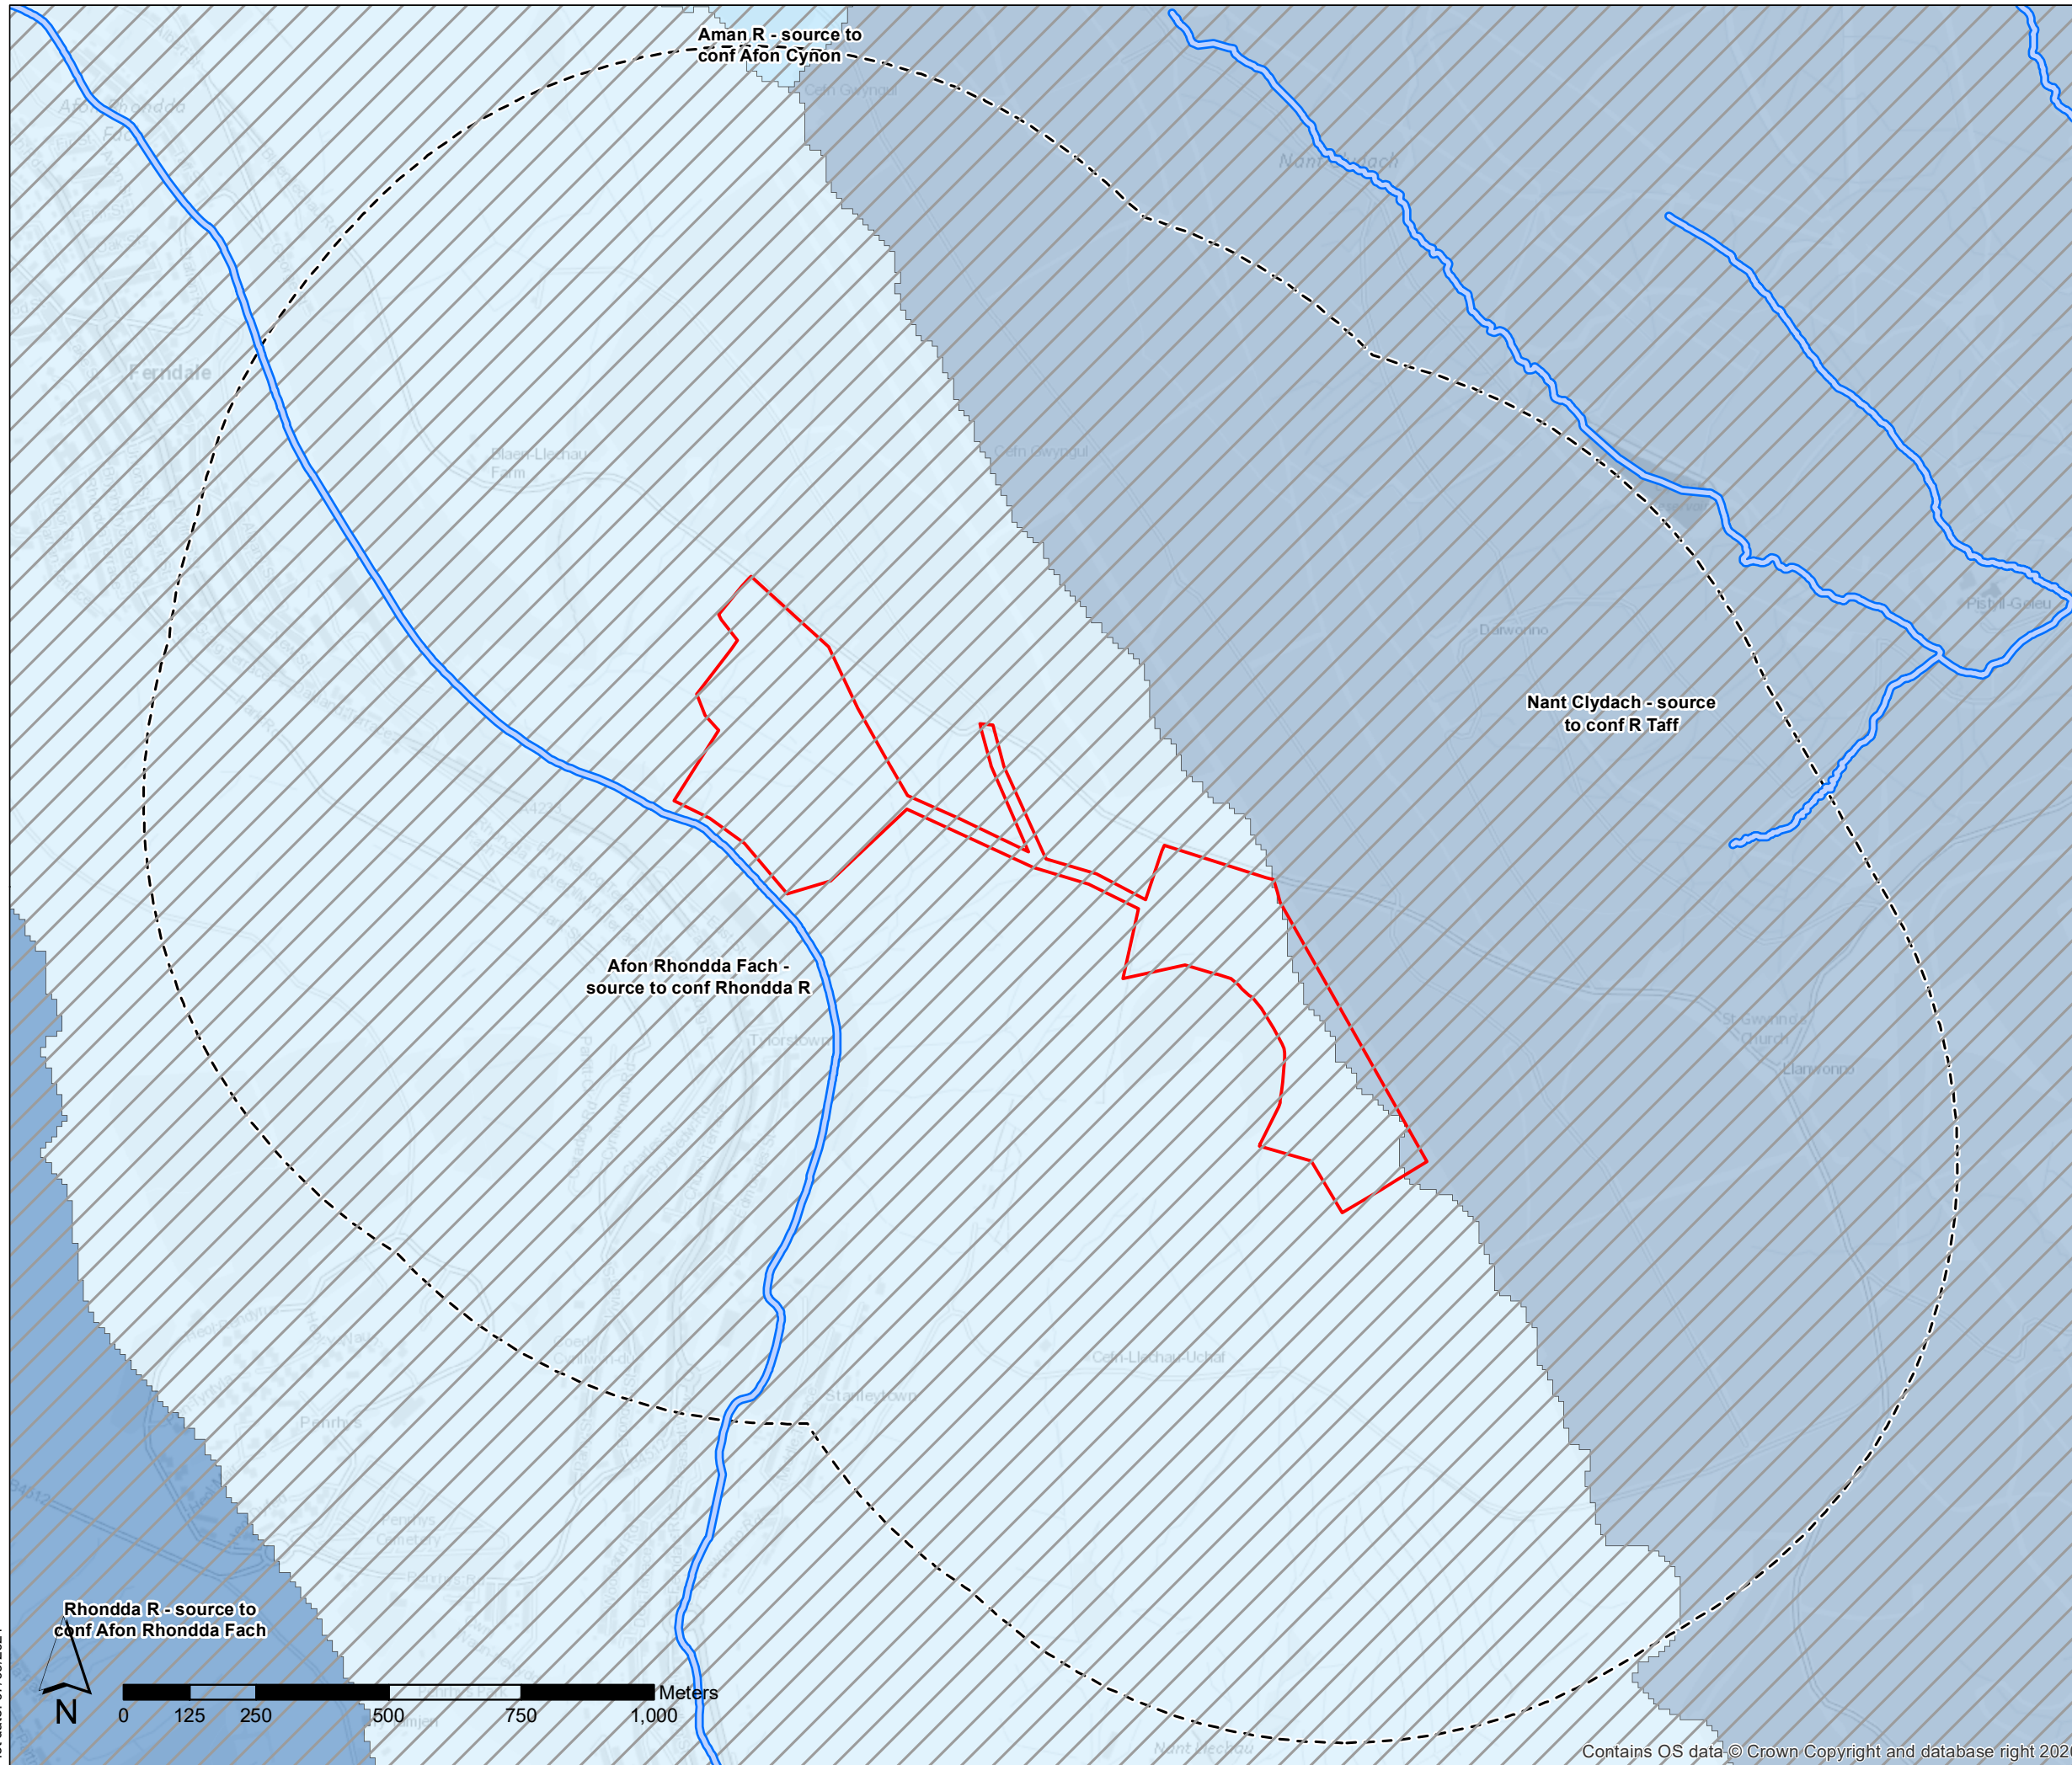

KEY:

- Red line boundary
- 1km Buffer
- River Waterbodies
- South East Valleys WFD Catchment

Waterbodies Catchments

- Afon Rhondda Fach - source to conf Rhondda R
- Aman R - source to conf Afon Cynon
- Nant Clydach - source to conf R Taff
- Rhondda R - source to conf Afon Rhondda Fach

Rev	Drawn	Chkd	App'd	Description	Date
02	SH	NH	RT	For Issue	07/09/2021
01	SH	NH	RT	For Issue	20/05/2021
01.1	SH	NH	RT	Created	19/03/2020

Purpose of Issue
S4 - Issued for Planning

Classification
Public

Client
**Rhondda Cynon Taf
 County Borough Council**

Project
Tylorstown Landslip Phase 4

Drawing
Waterbodies location plan

EIA Drawing Ref
V2-S11-0001

Scale @ A3	Drawn	Checked	Approved
1:12,000	SH	NH	RT

Project No	Date
CS100303	07/09/2021


Drawing Identifier
 Project - Originator - Zone - Level - FileType - Role - Number Revision
GC3613-RED-61-XX-DR-L-0020 P02



REDSTART

St David's House, Pascal Close, St Mellons, Cardiff, CF3 0LW
www.redstartwales.com

Plot date: 07/09/2021

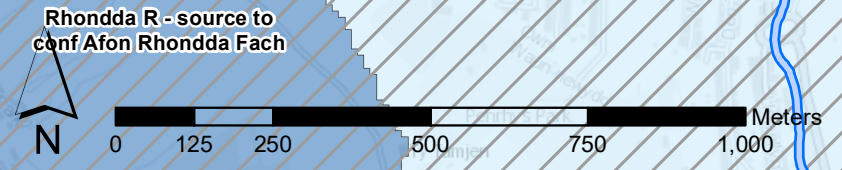


Contains OS data © Crown Copyright and database right 2020



V2-S11-0002

Minor watercourses and drains location plan

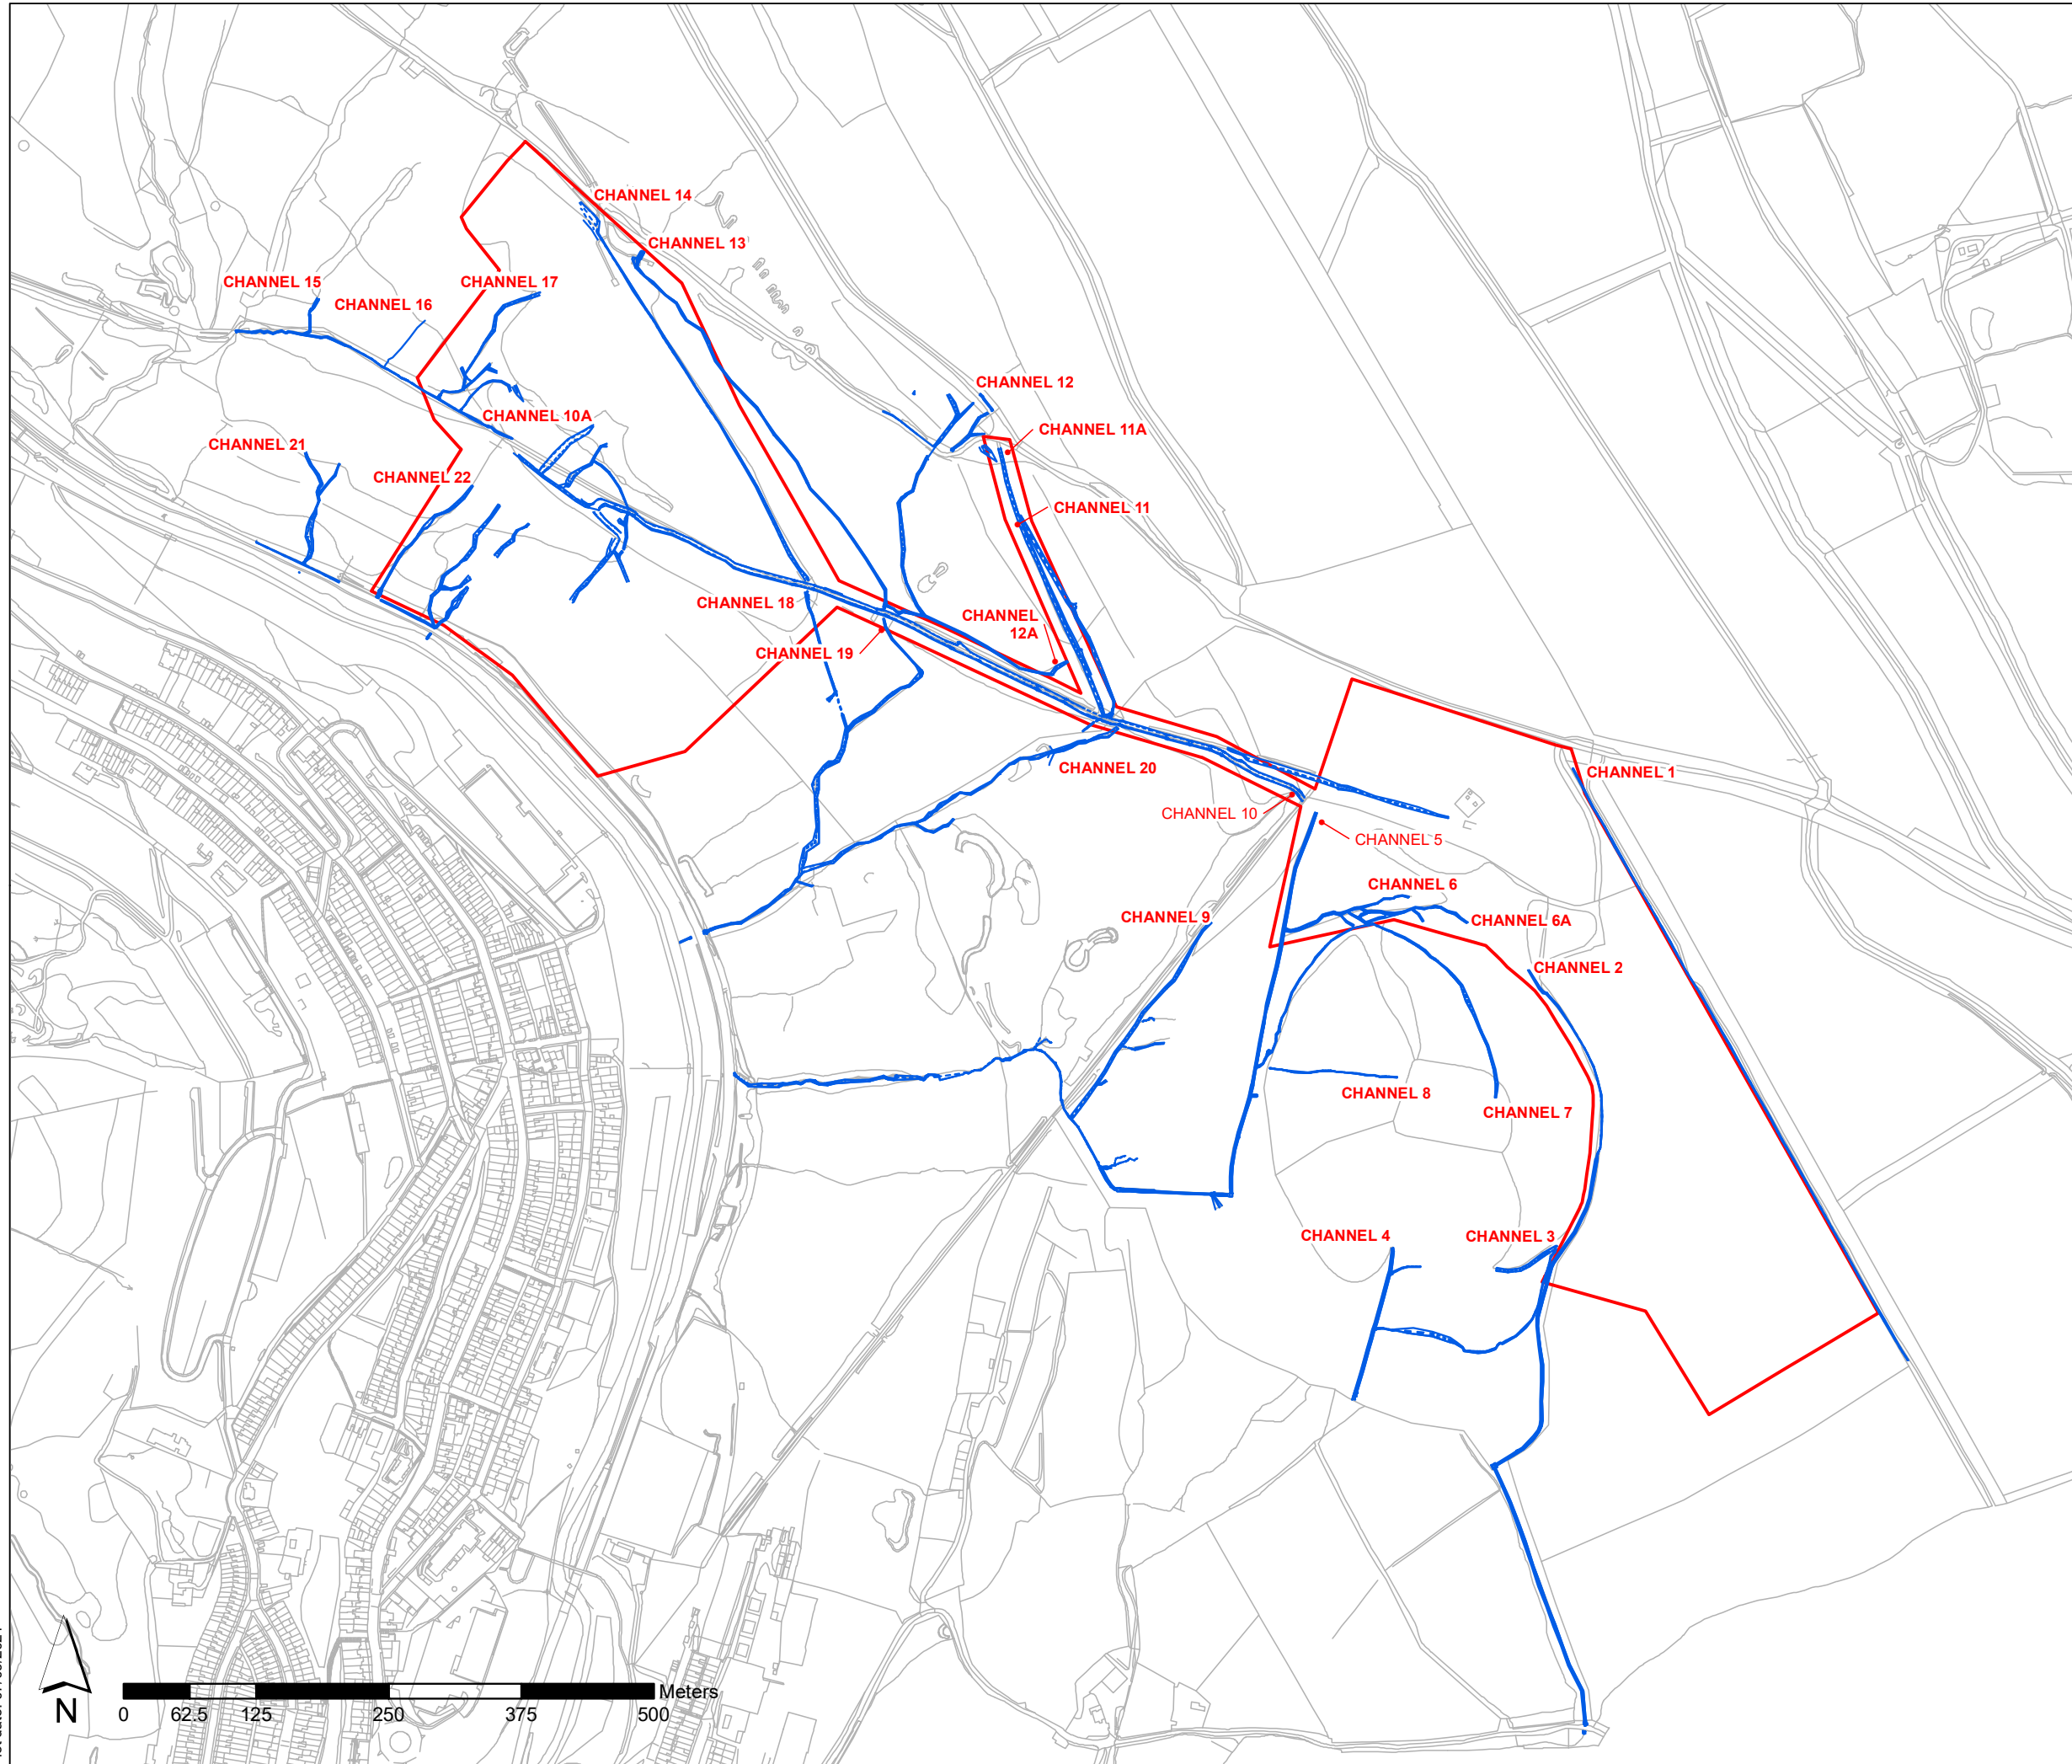

KEY:

- Red line boundary
- Minor watercourse

Rev	Drawn	Checked	App'd	Description	Date
02	SH	NH	RT	For Issue	07/09/2021
01	SH	NH	RT	For Issue	11/05/2021
01.1	SH	NH	RT	Created	08/04/2020

Purpose of Issue
S4 - Issued for Planning

Classification
Public

Client
**Rhondda Cynon Taf
County Borough Council**

Project
Tylorstown Landslip Phase 4

Drawing
**Minor watercourses and drains
location plan**

EIA Drawing Ref
V2-S11-0002

Scale @ A3	Drawn	Checked	Approved
1:6,000	SH	NH	RT

Project No	Date
CS100303	07/09/2021

Drawing Identifier
Project - Originator - Zone - Level - FileType - Role - Number Revision
GC3613-RED-61-XX-DR-L-0021 P02



REDSTART

St David's House, Pascal Close, St Mellons, Cardiff, CF3 0LW
www.redstartwales.com

Plot date: 07/09/2021

