


Gwaith Deuoli ar yr A4119 – Coed-elái i Gylchfan Parc Busnes Llantrisant

A4119 Dualling – Coed Ely to Llantrisant Business Park Roundabout

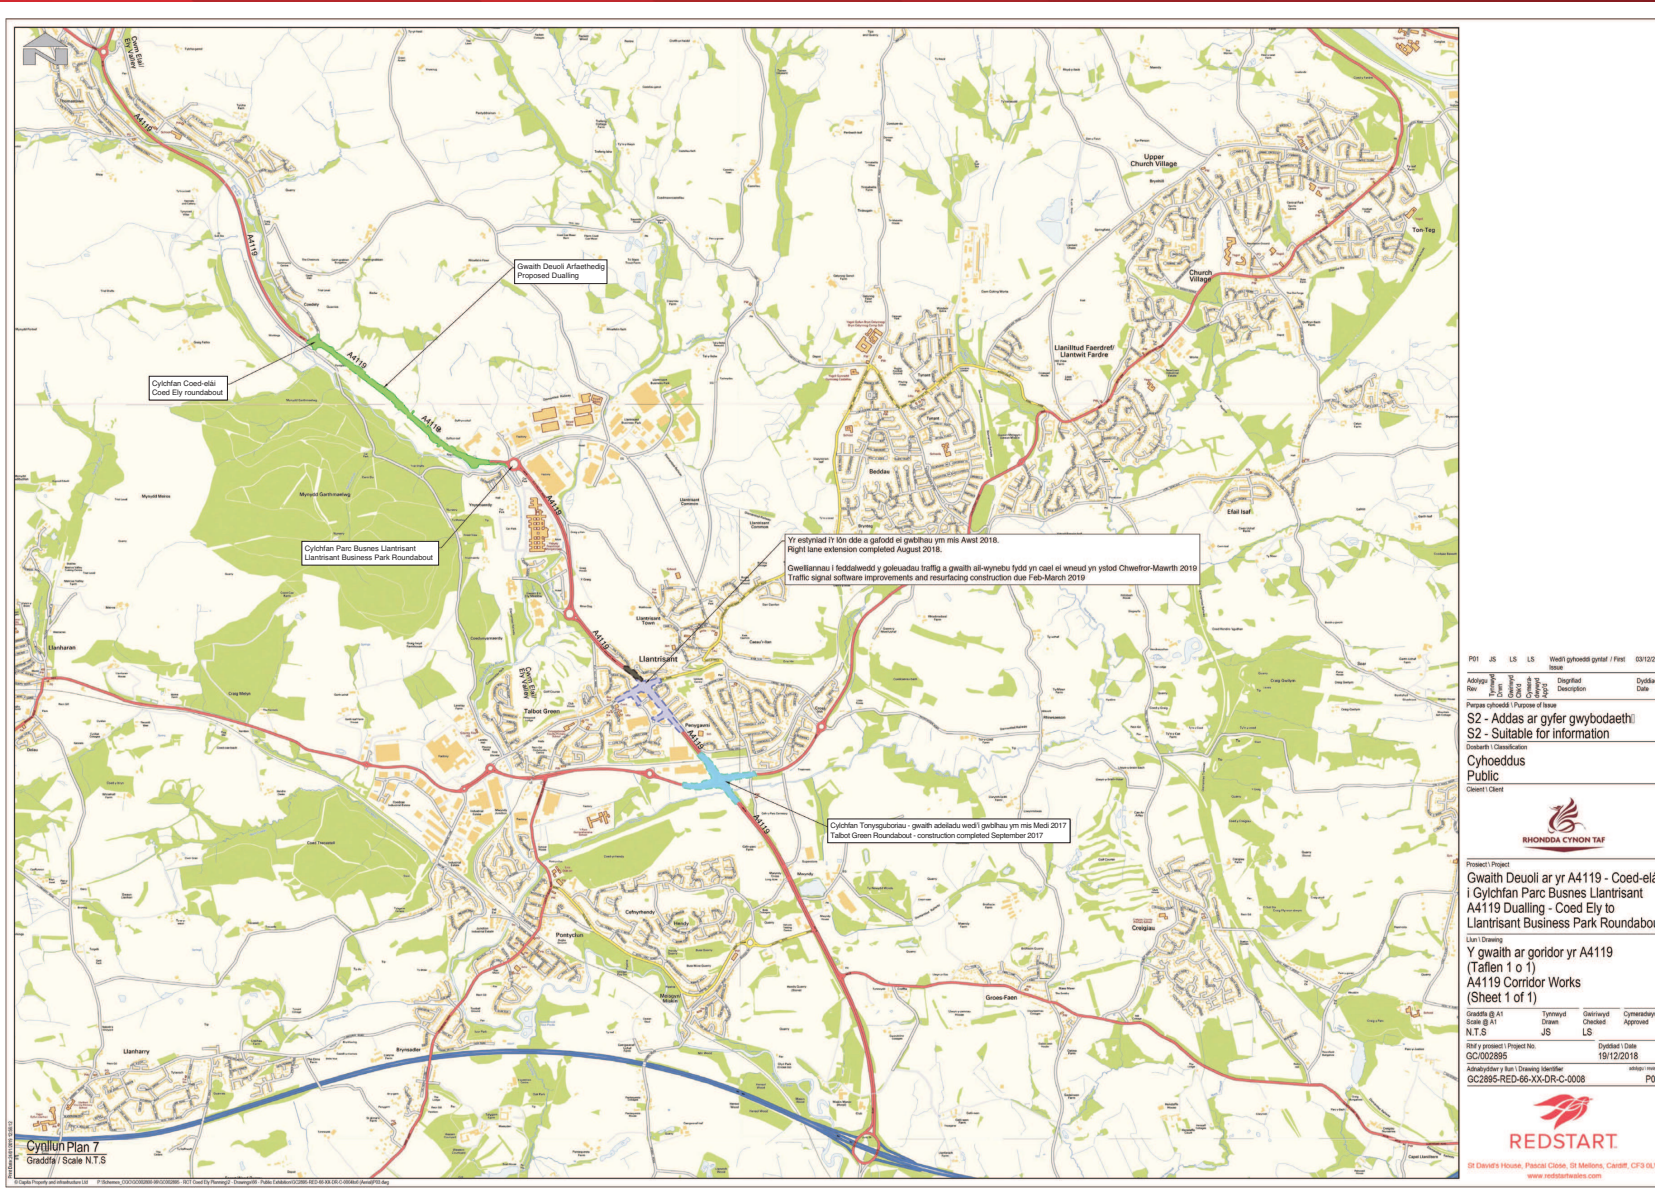

Mae'r A4119 yn un o'r ffordd allweddol yn y sir. Mae'n cysylltu'r prif drefi yng Nghwm Rhondda a Thaf Elái i Llantrisant, Tonysguboriau a'r M4.

Ar hyn o bryd, mae'r ffordd rhwng Coed-elái a chylchfan yr Orsaf Dân. Mae hyn yn achosi tagfeydd traffig ar adegau prysur.

A4119 is one of the key routes within the county linking the major towns within the Rhondda and Taff valley's to Llantrisant, Talbot Green and the M4.

Between Coed Ely and the Fire Station roundabout the A4119 is currently single carriageway, causing a bottle neck in the network leading to traffic congestion at peak times.



Llywodraeth Cymru
Welsh Government




RHONDDA CYNON TAF

Rhagor o wybodaeth | Further information
www.rctcbc.gov.uk/DeuoliA4119 | www.rctcbc.gov.uk/A4119Dualling
 Gwireddu eich blaenoriaethau | Delivering your priorities

#buddsoddiadRhCT
 #RCTinvest

Gwaith Deuoli ar yr A4119 – Coed-elái i Gylchfan Parc Busnes Llantrisant - Cyfyngiadau ar Gynllunio A4119 Dualling – Coed Ely to Llantrisant Business Park Roundabout – Design Constraints

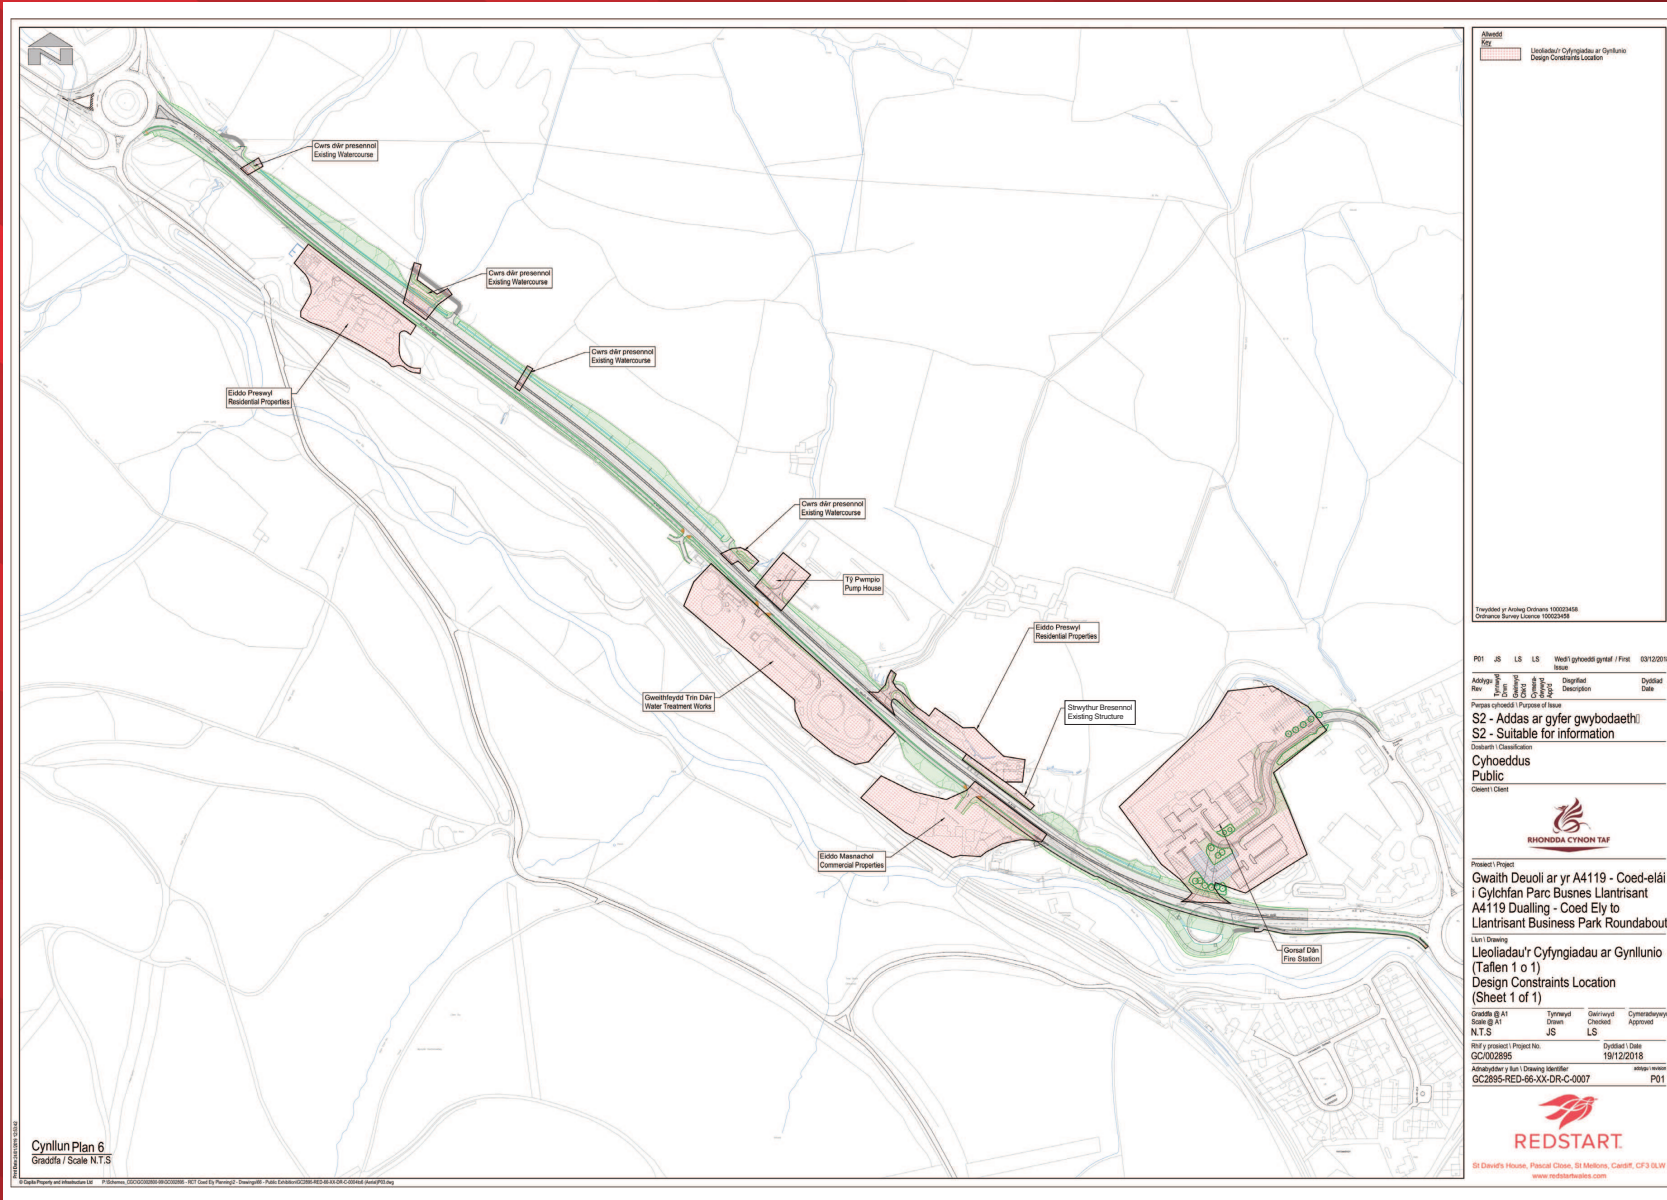

Y bwriad yw adeiladu cymaint o'r ffordd gerbydau newydd â phosibl oddi ar y safle. Bydd hyn yn caniatáu i draffig lifo'r dwy ffordd yn ystod y gwaith adeiladu a fydd dim angen mesurau rheoli traffig.

The proposal is to construct as much of the new carriageway as possible offline, allowing for 2 way traffic to flow during construction without the need for traffic control.

Rhagor o wybodaeth | Further information
www.rctcbc.gov.uk/DeuoliA4119 | www.rctcbc.gov.uk/A4119Dualling
 Gwireddu eich blaenoriaethau | Delivering your priorities

#buddsoddiadRhCT
 #RCTinvest



Llywodraeth Cymru
 Welsh Government



RHONDDA CYNON TAF

Gwaith Deuoli ar yr A4119 – Cylchfan yr Orsaf Dân A4119 Dualling – Fire Station Roundabout




Er mwyn lleihau tagfeydd yn yr ardal, mae cynnig wedi cael ei ddatblygu i gael gwared ar gylchfan yr orsaf dân a darparu mynediad amgen ar ben Sterling Drive.

To reduce congestion in the area a proposal has been developed to remove the fire station roundabout and provide an alternative access at the top of Sterling Drive.

Gwaith Deuoli ar yr A4119 – Coed-elái i Gylchfan Parc Busnes Llantrisant - Cynnig Presennol

A4119 Dualling – Coed Ely to Llantrisant Business Park Roundabout – Current Proposal

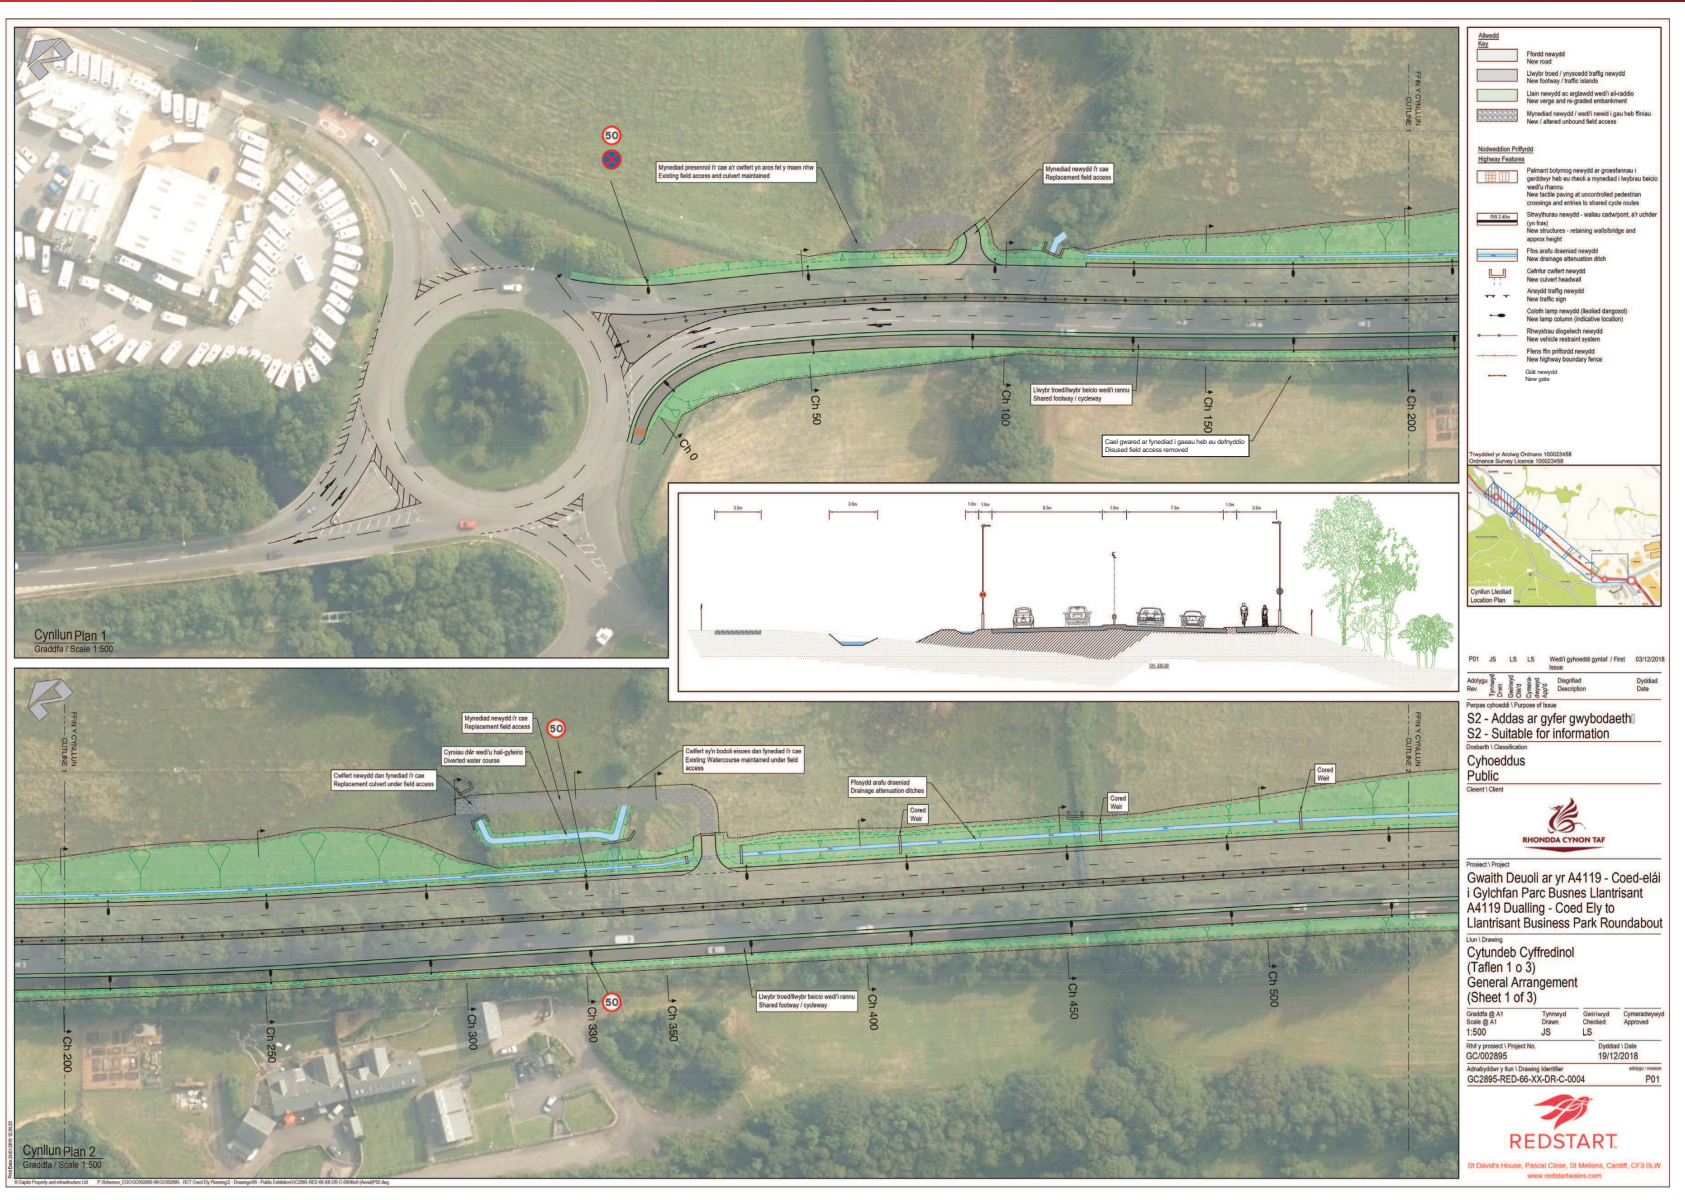

Rhagor o wybodaeth | Further information
www.rctcbc.gov.uk/DeuoliA4119 | www.rctcbc.gov.uk/A4119Dualling
 Gwredu eich blaenoriaethau | Delivering your priorities

#buddsoddiadRhCT
 #RCTinvest




Llywodraeth Cymru
 Welsh Government



RHONDDA CYNON TAF

Gwaith Deuoli ar yr A4119 – Coed-elái i Gylchfan Parc Busnes Llantrisant - Cynnig Presennol

A4119 Dualling – Coed Ely to Llantrisant Business Park Roundabout – Current Proposal

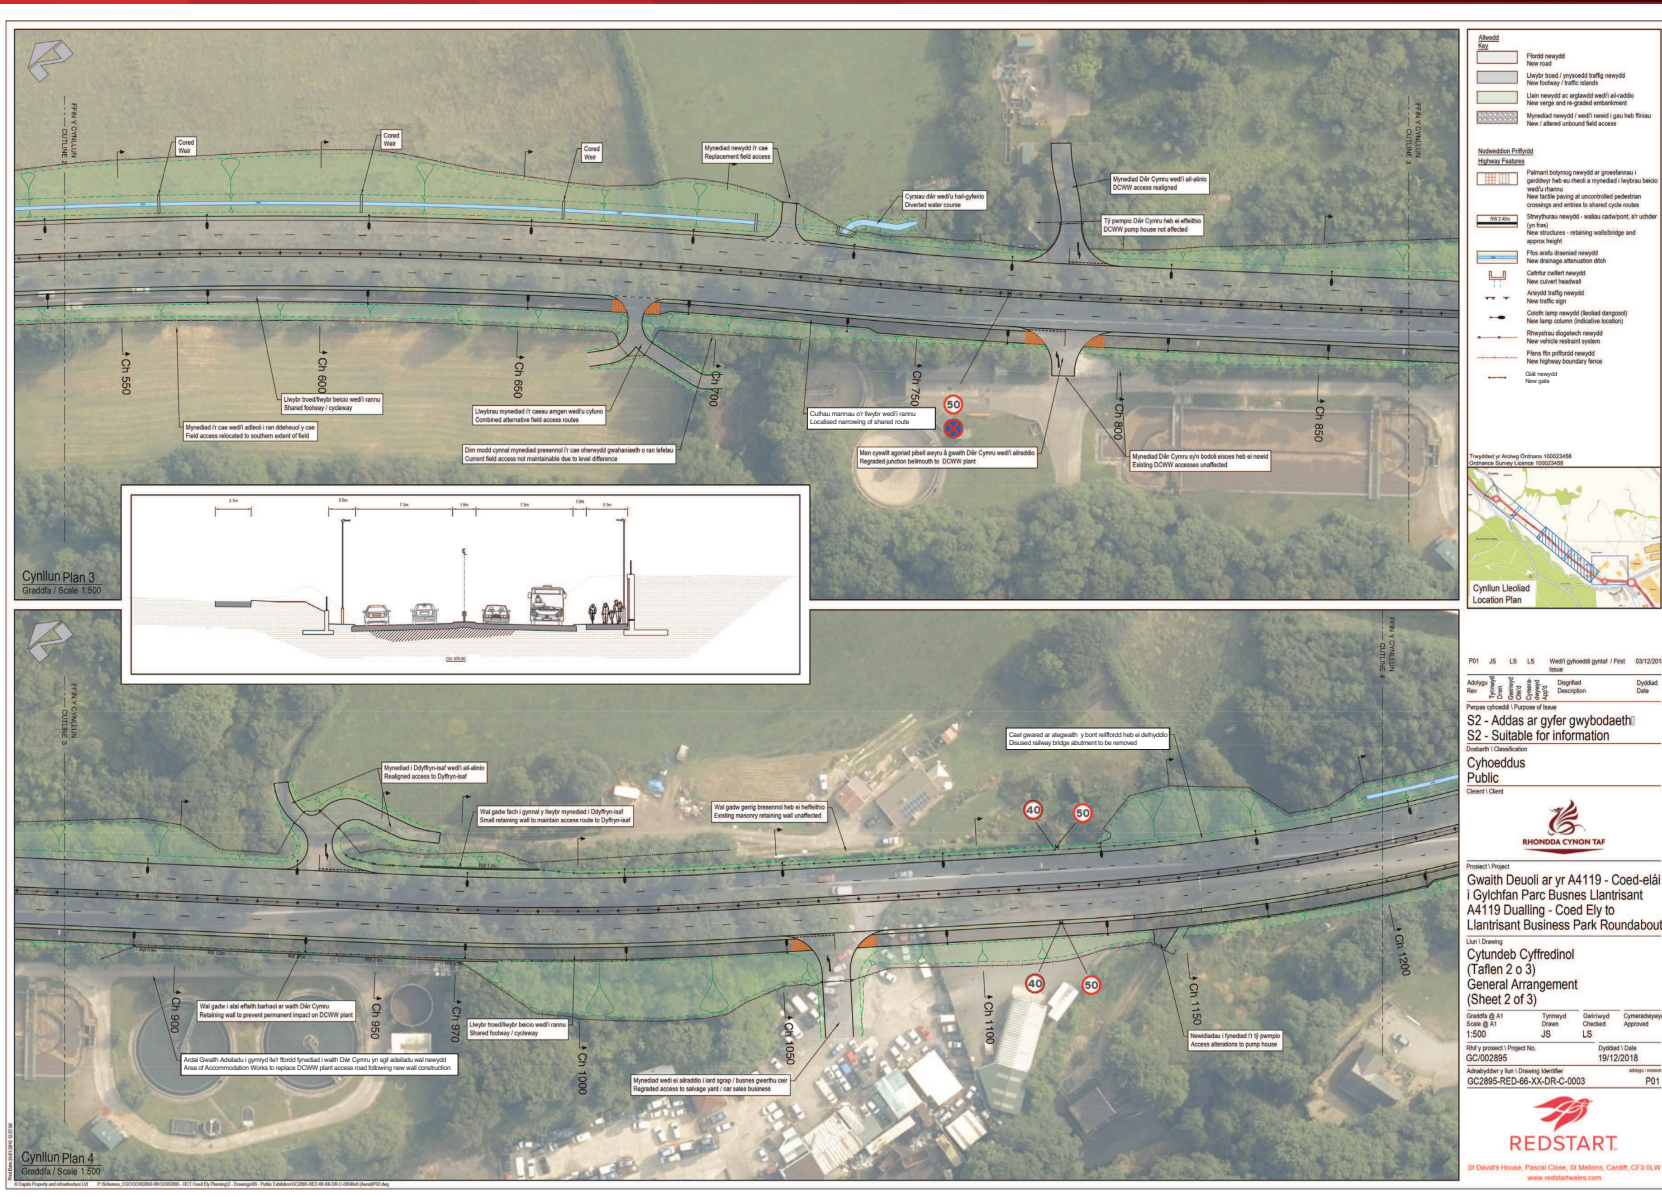

Rhagor o wybodaeth | Further information
www.rctbc.gov.uk/DeuoliA4119 | www.rctbc.gov.uk/A4119Dualling
 Gwireddu eich blaenoriaethau | Delivering your priorities

#buddsoddiadRhCT
 #RCTinvest

