
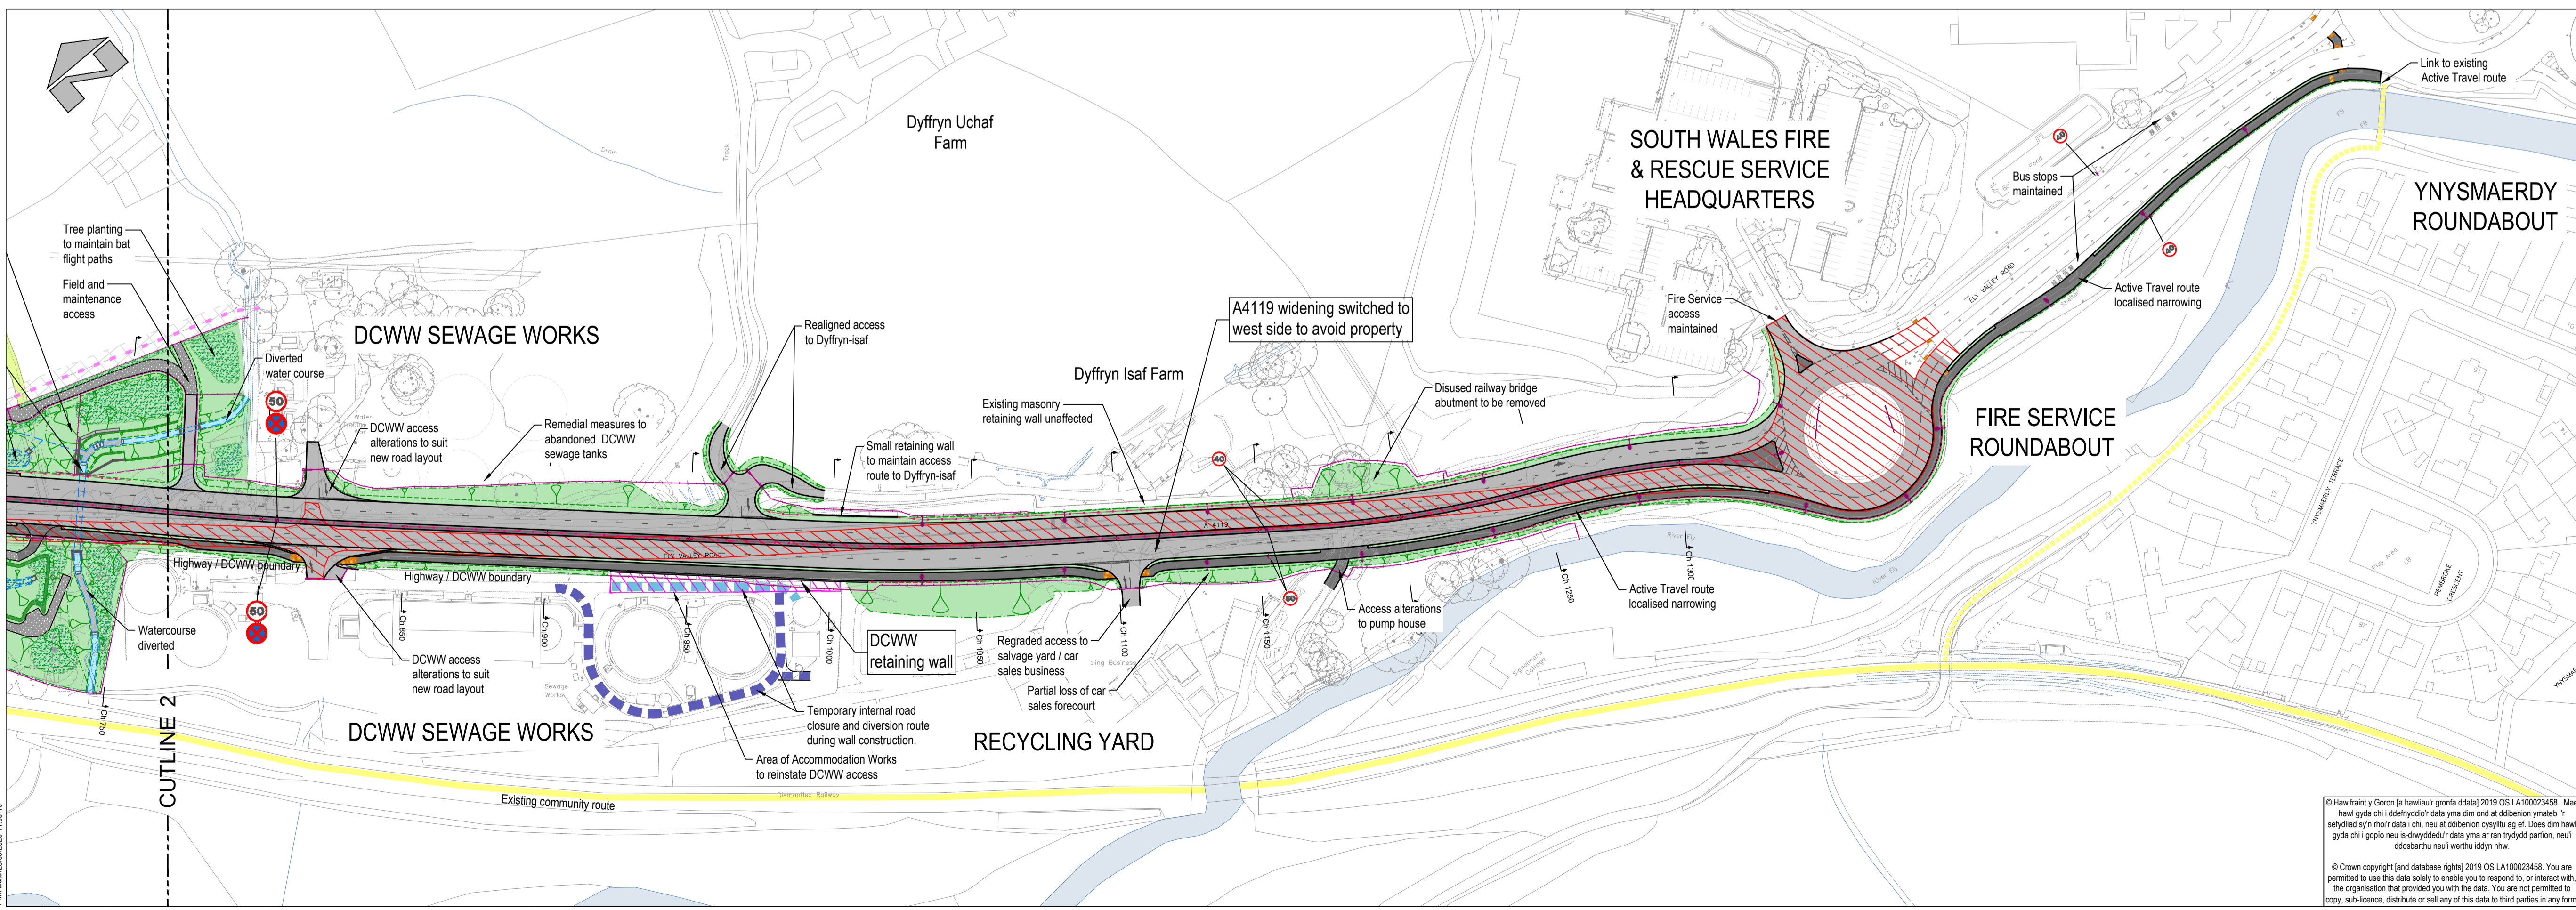


- Key**
- New road
  - Existing road alignment
  - New footway / central reservation / track / field access
  - New / revised verge and embankment
  - New ecological mitigation planting
  - Ditches, attenuation ponds and swales
  - Existing vegetation to remain
  - Highway VRS
  - Highway boundary fence
  - Ecological mitigation fencing

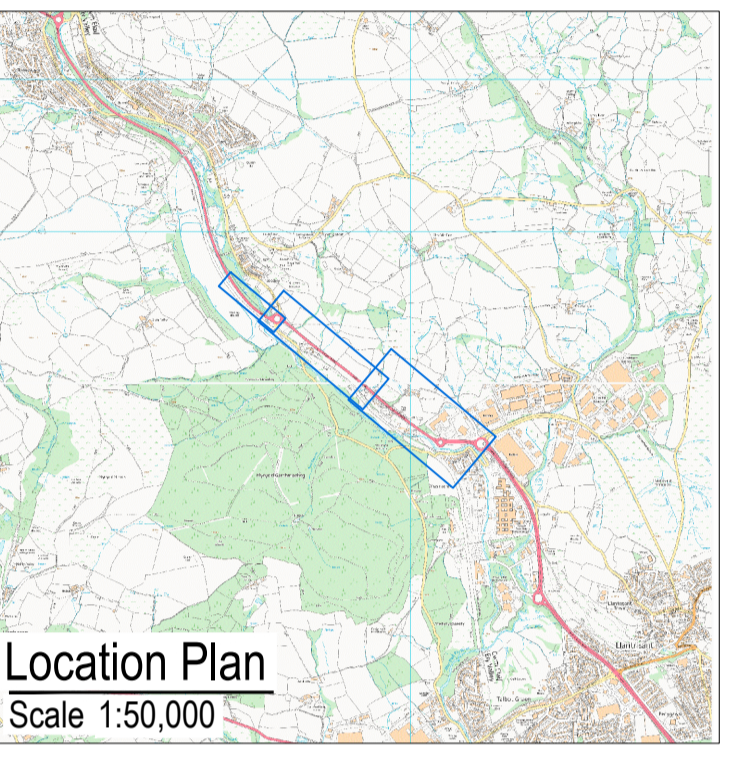

Highway fence line connected Ch.1010 to 1100 RHS to reflect agreed DCWW land boundary. Street lighting on Active Travel Route removed Ch.160 - 980 to reflect Client Scope change.

Client/Client: Rhondda Cynon Taf County Borough Council

Project/Project: A4119 Coedely Dualling

Table:

Rhif y Proiect/Project No. P048	Graddfa/Scale @ A1 1:1,250	Dyddiad/Date May '20
Tafir/Llun/Dwg No. P048-SH-80-01		Adolygiad/Revision P01

Paratowyd gan/Prepared by: JS  
Gwirwyd gan/Checked by: NM  
Cymredwyd gan/Approved by: NM

**RHONDDA CYNON TAF**  
FFYNNANT, DATBYLGIU A GWASANAETHAU RHENG-FLAEN  
RHONDDA CYNON TAF PROSPERITY, DEVELOPMENT AND FRONTLINE SERVICES

PROSIECTAU STRATEGOL/STRATEGIC PROJECTS  
Ty Sardin/Sardin House, Heol Sardin/Sardin Road, Pontypridd, CF37 1DU  
Ffôn/Tel: 01443 425001 Ffacs/Fax: 01443 430414