



- Key**
- Existing road alignment
  - New road
  - New footway / track / field access
  - Unbound gravel access routes
  - New/revised verge and embankment
  - Ecological mitigation planting
  - Existing vegetation to remain
  - Highway VRS
  - Highway boundary fence
  - Ecological mitigation fencing

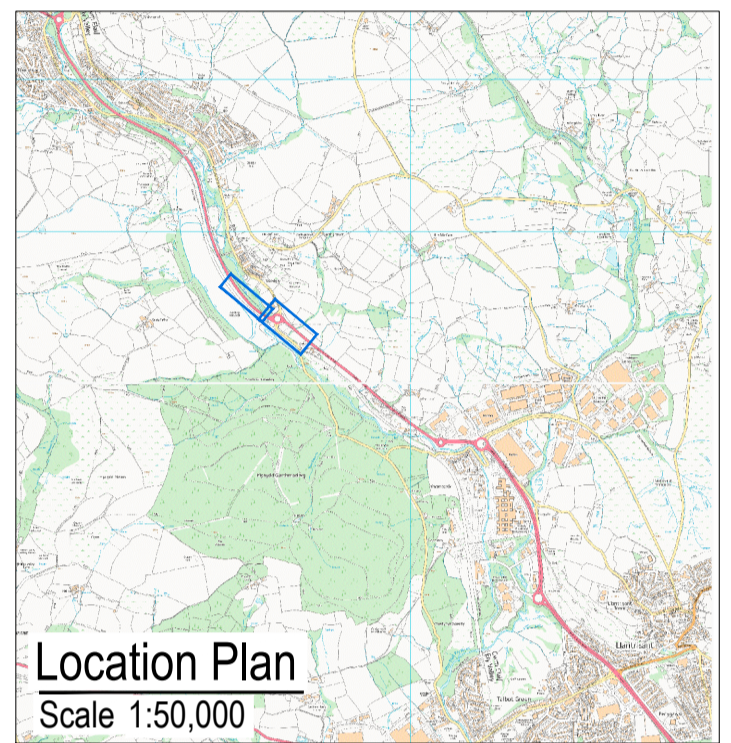

© Hafwrant y Goron (ja hawliau'r goron ddata) 2019 OS LA10023458. Mae hawl gyda chi i ddefnyddio'r data yma dim ond at ddiogelwch ymateb i'r adolygiad sy'n rhoi'r data i chi, neu at ddiogelwch cyhoeddus ag all. Dim dim hawl gyda chi i gopïo neu is-dwyddeddu'r data yma ar ran trydydd partiwr, neu'i ddiogelwch neu'i werthu iddyn nhw.

© Crown copyright (and database rights) 2019 OS LA10023458. You are permitted to use this data solely to enable you to respond to, or interact with, the organisation that provided you with the data. You are not permitted to copy, sub-licence, distribute or sell any of this data to third parties in any form.

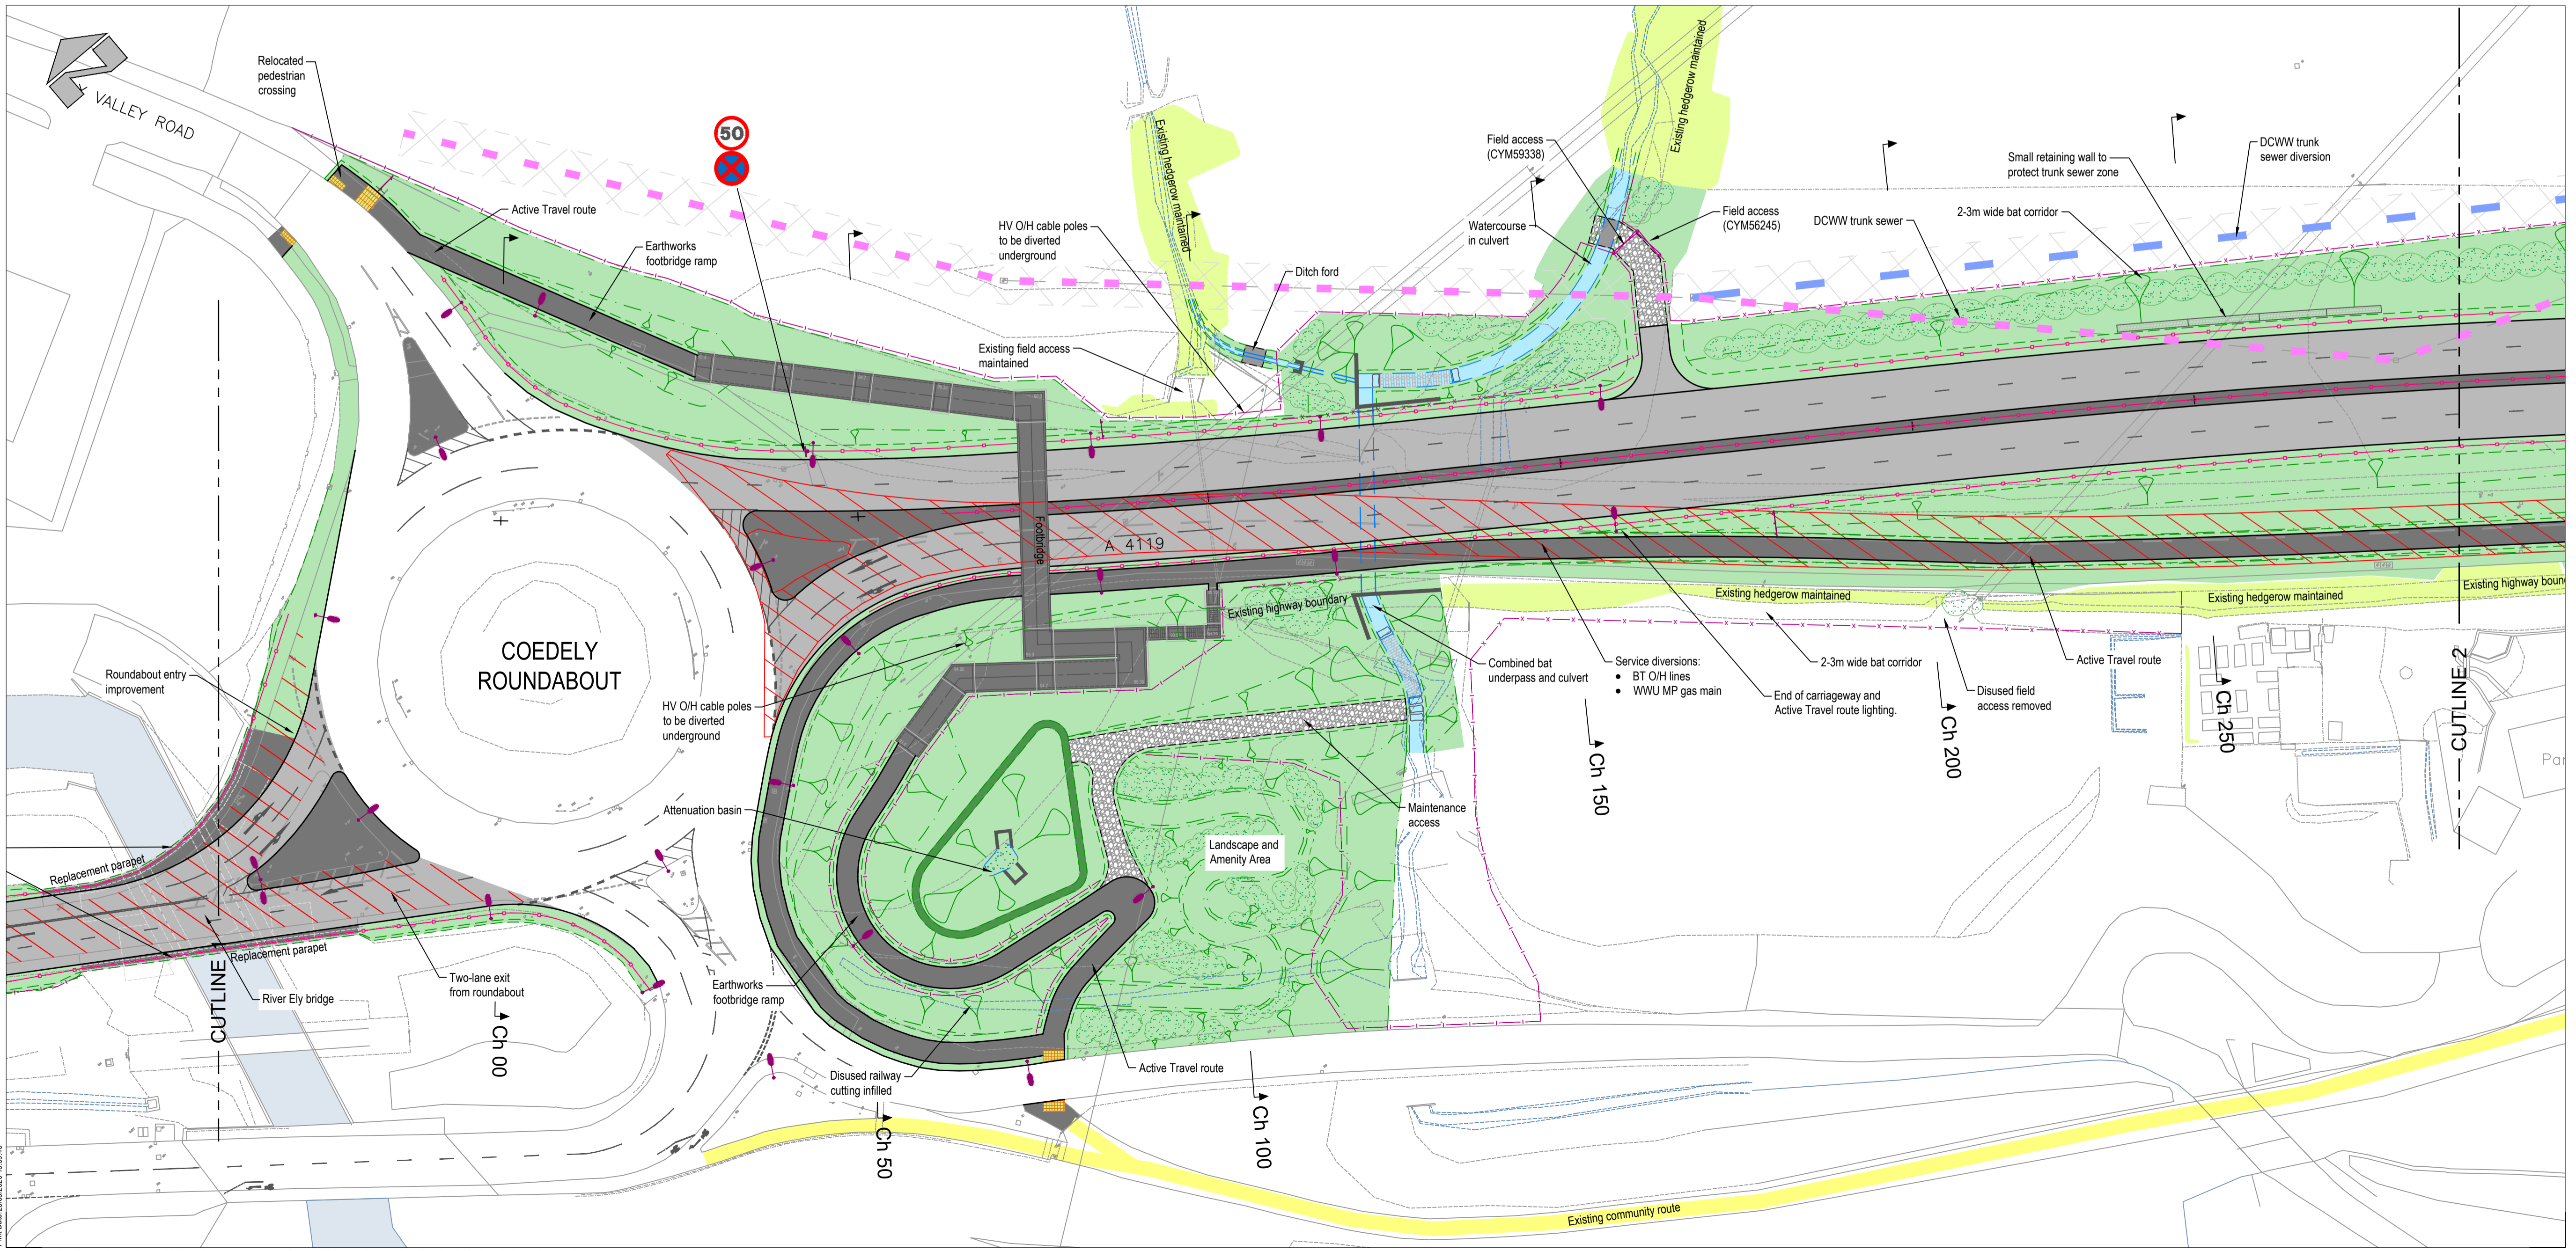

Street lighting on Active Travel Route removed Ch.160 - 980 to JS 26/05/2020 P01  
reflect Client Scope change

Manyion Adolygiad/Revision Details  
Gan/By Dyddiad/Date Adolygiad/Revision

Client/Client  
**Rhondda Cynon Taf  
County Borough Council**

Project/Project  
**A4119 Coedely Dualling**

Title y Lloer Dwg Title  
**Preliminary Design  
General Arrangement  
(Sheet 1 of 3)**

Rhif y Proiect/Project No. <b>P048</b>	Graddfa/Scale @ A1 <b>1:500</b>	Dyddiad/Date <b>May '20</b>
Titl y Lloer Dwg No. <b>P048-SH-80-02</b>	Adolygiad/Revision <b>P01</b>	
Paratowyd gan/Prepared by: <b>JS</b>	Gwirydd/gan/Checked by: <b>NM</b>	Cymeradwydd gan/Approved by: <b>NM</b>

**RHONDDA CYNON TAF**  
FFYNNANT, DATLTYGU A GWASANAETHAU  
RHENG-FLAEN

**RHONDDA CYNON TAF**  
PROSPERITY, DEVELOPMENT AND  
FRONTLINE SERVICES

PROSIECTAU STRATEGOL/STRATEGIC PROJECTS  
Ty Sardinia/Sardinia House, Heol Sardinia/Sardinia Road, Pontypriod, CF37 1DU  
Ffôn/Tel: 01443 425001 Ffacs/Fax: 01443 490414