






- Allwedd/ Key:**
-  Cwmpas y Cyfyngiad 20MYA arfaethedig  
Extents to proposed 20 MPH Limit
  -  Arwydd traffig  
Traffic Sign
  -  Man croesi arfaethedig heb ei reoli gydag ail-wynebu llwybr troed gerllaw  
Proposed uncontrolled crossing point with localised footway re-surfacing
  -  Adeiladu llwybr troed hyblyg arfaethedig  
Proposed flexible footway construction
  -  Gorchymyn Dim Aros ar Unrhyw Adeg arfaethedig  
Proposed No Waiting at any Time

  
**Dim stopio**  
 Llun - Gwe  
 8 am - 5 pm  
 ar farciau'r fynedfa  
**No stopping**  
 Mon - Fri  
 8 am - 5 pm  
 on entrance markings


Manylion Adolygiad/Revision Details  
 Ebyrn/By Dyddiad/Date Adolygiad/Revision







Client/ Clients  
**Cyngor Bwrdeistref Sirol Rhondda Cynon Taf**  
**Rhondda Cynon Taf**  
**County Borough Council**

Project/ Project  
**Llwybrau Diogel Yn y Gymuned Pont-y-clun**  
**Safer Routes in the Community Pontyclun**

Titl y Lluori/ Draw Title  
**Ymgynghoriad Cyhoeddus ar Gyfyngiad Cyflymder o 20 MYA**  
**20 MPH Speed Limit**  
**Public Notice**

Rif y Proiect/ Project No. P095	Graddfa/ Scale @ A1 1:1,000	Dyddiad/ Date 15/1/19
Rif y Lluori/ Draw No. P095_75_003	Adolygiad/ Revision P01	
Darlunwyd gan/ Drawn by STB	Gwirwyd gan/ Checked by NJM	Gymmerwyd gan/ Approved by NJM

  
 GWRSANAETHAU CORFFORATHOL A RHENG-FLAEN RHONDDA CYNON TAF  
 PRIFFYRDDO A GOFAL Y STRYDOEDD  
 RHONDDA CYNON TAF  
 CORPORATE AND FRONTLINE SERVICES  
 HIGHWAYS AND STREETCARE  
 PROSIECTAU STRATEGOL/STRATEGIC PROJECTS  
 Ty Sardin/Sardin House, Heol Sardin/Sardin Road, Pontypridd, CF37 1DU  
 Ffôn/Tel: 01443 425001 Ffacs/Fax: 01443 490414

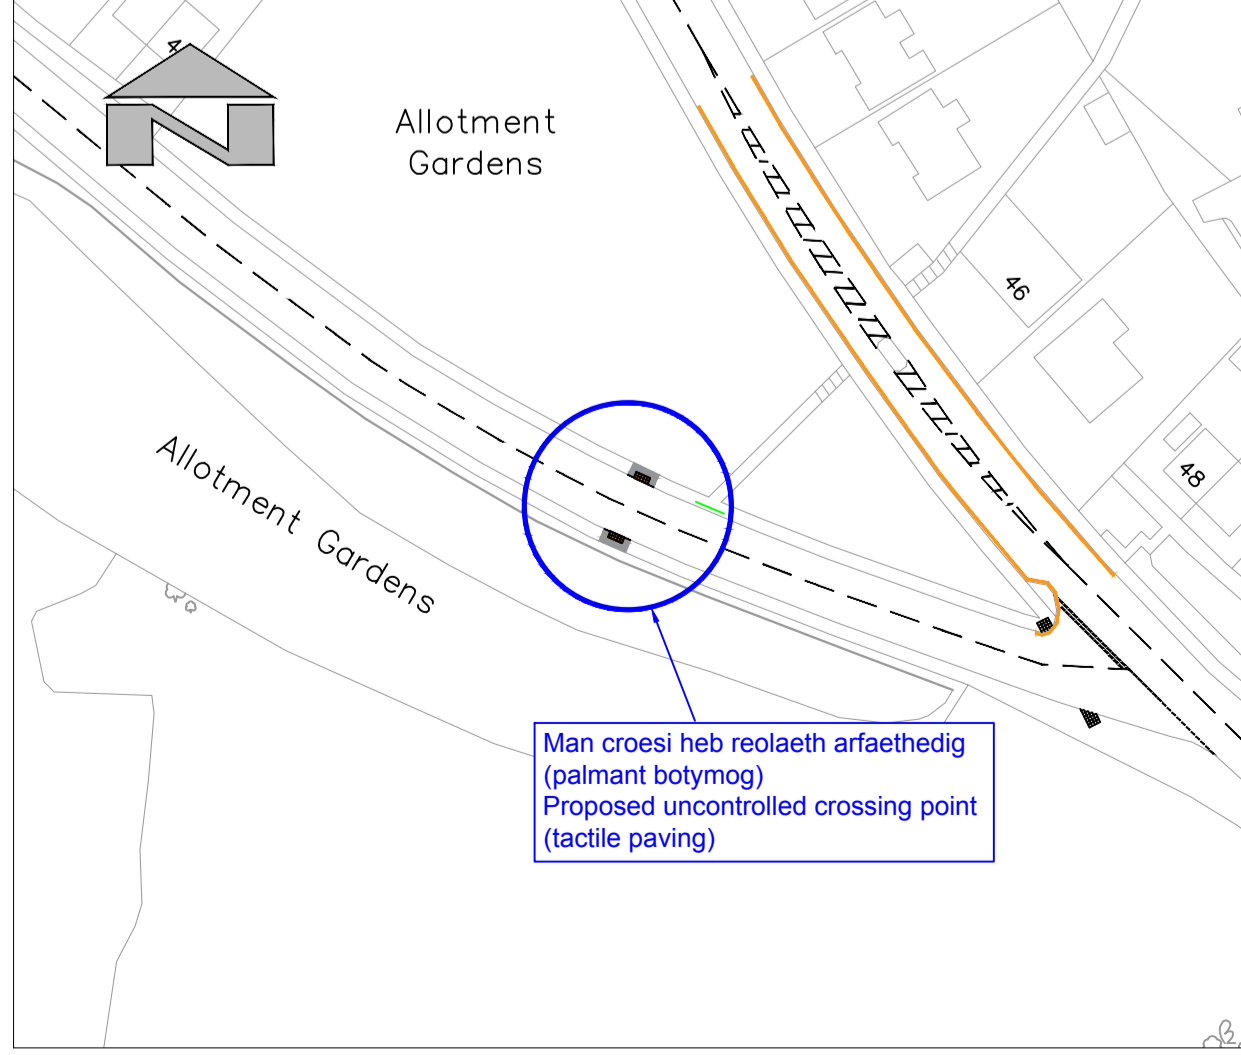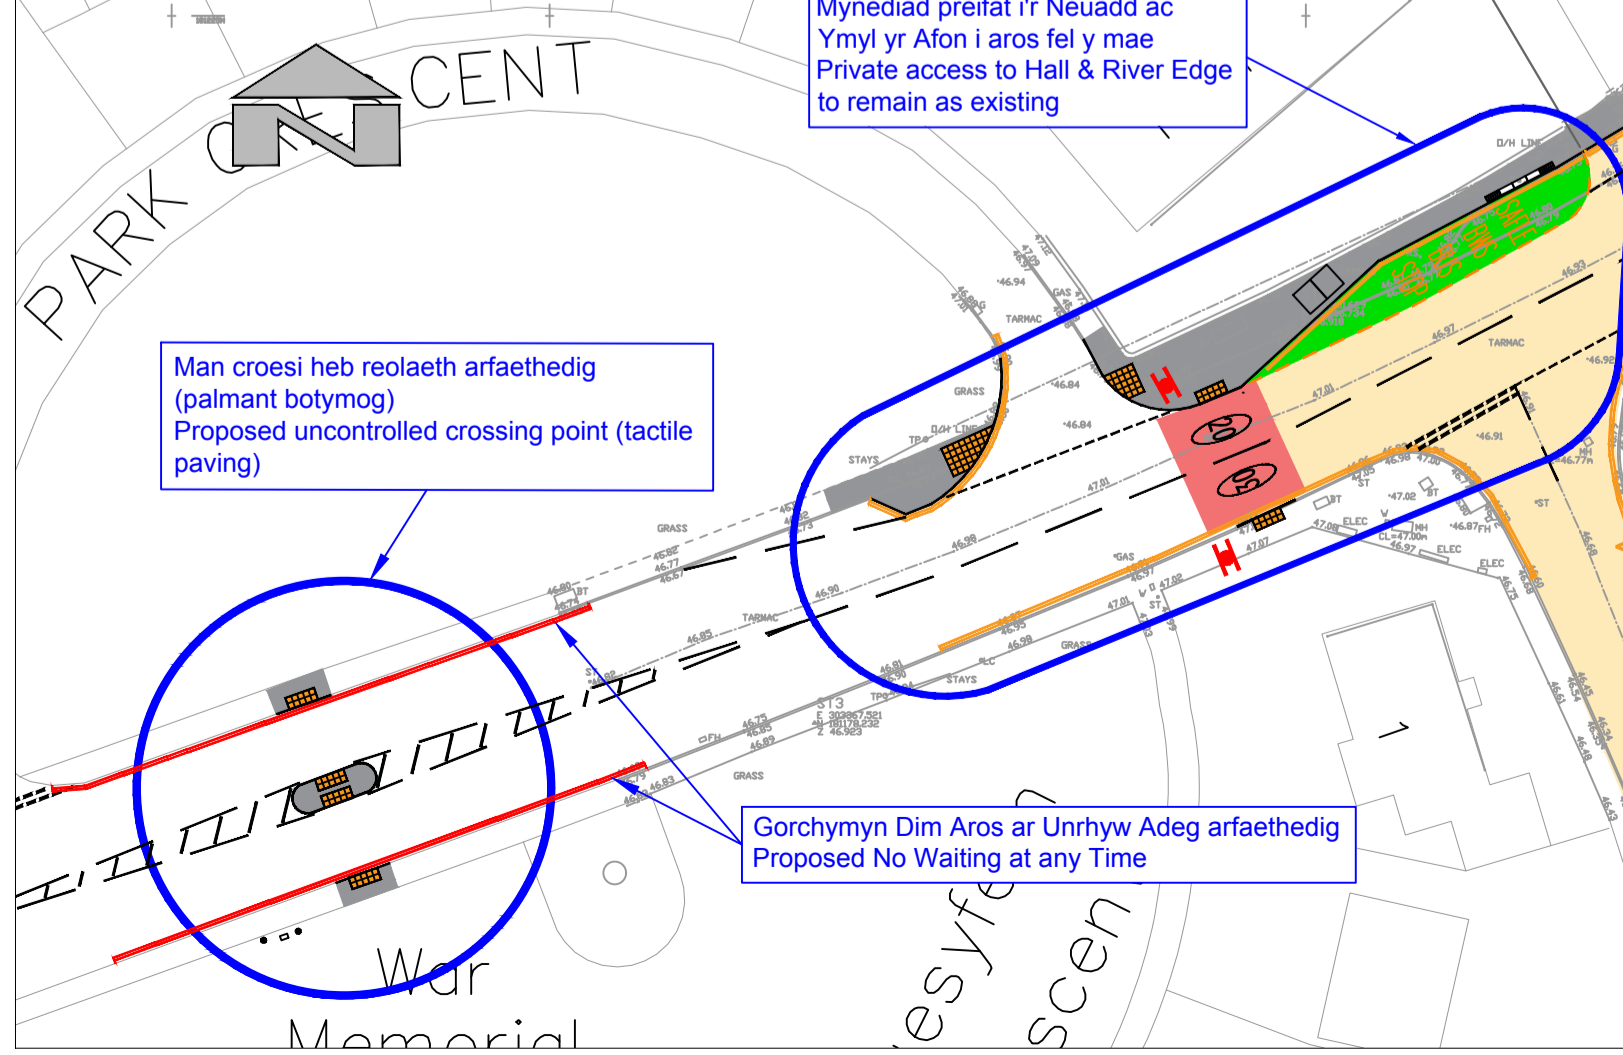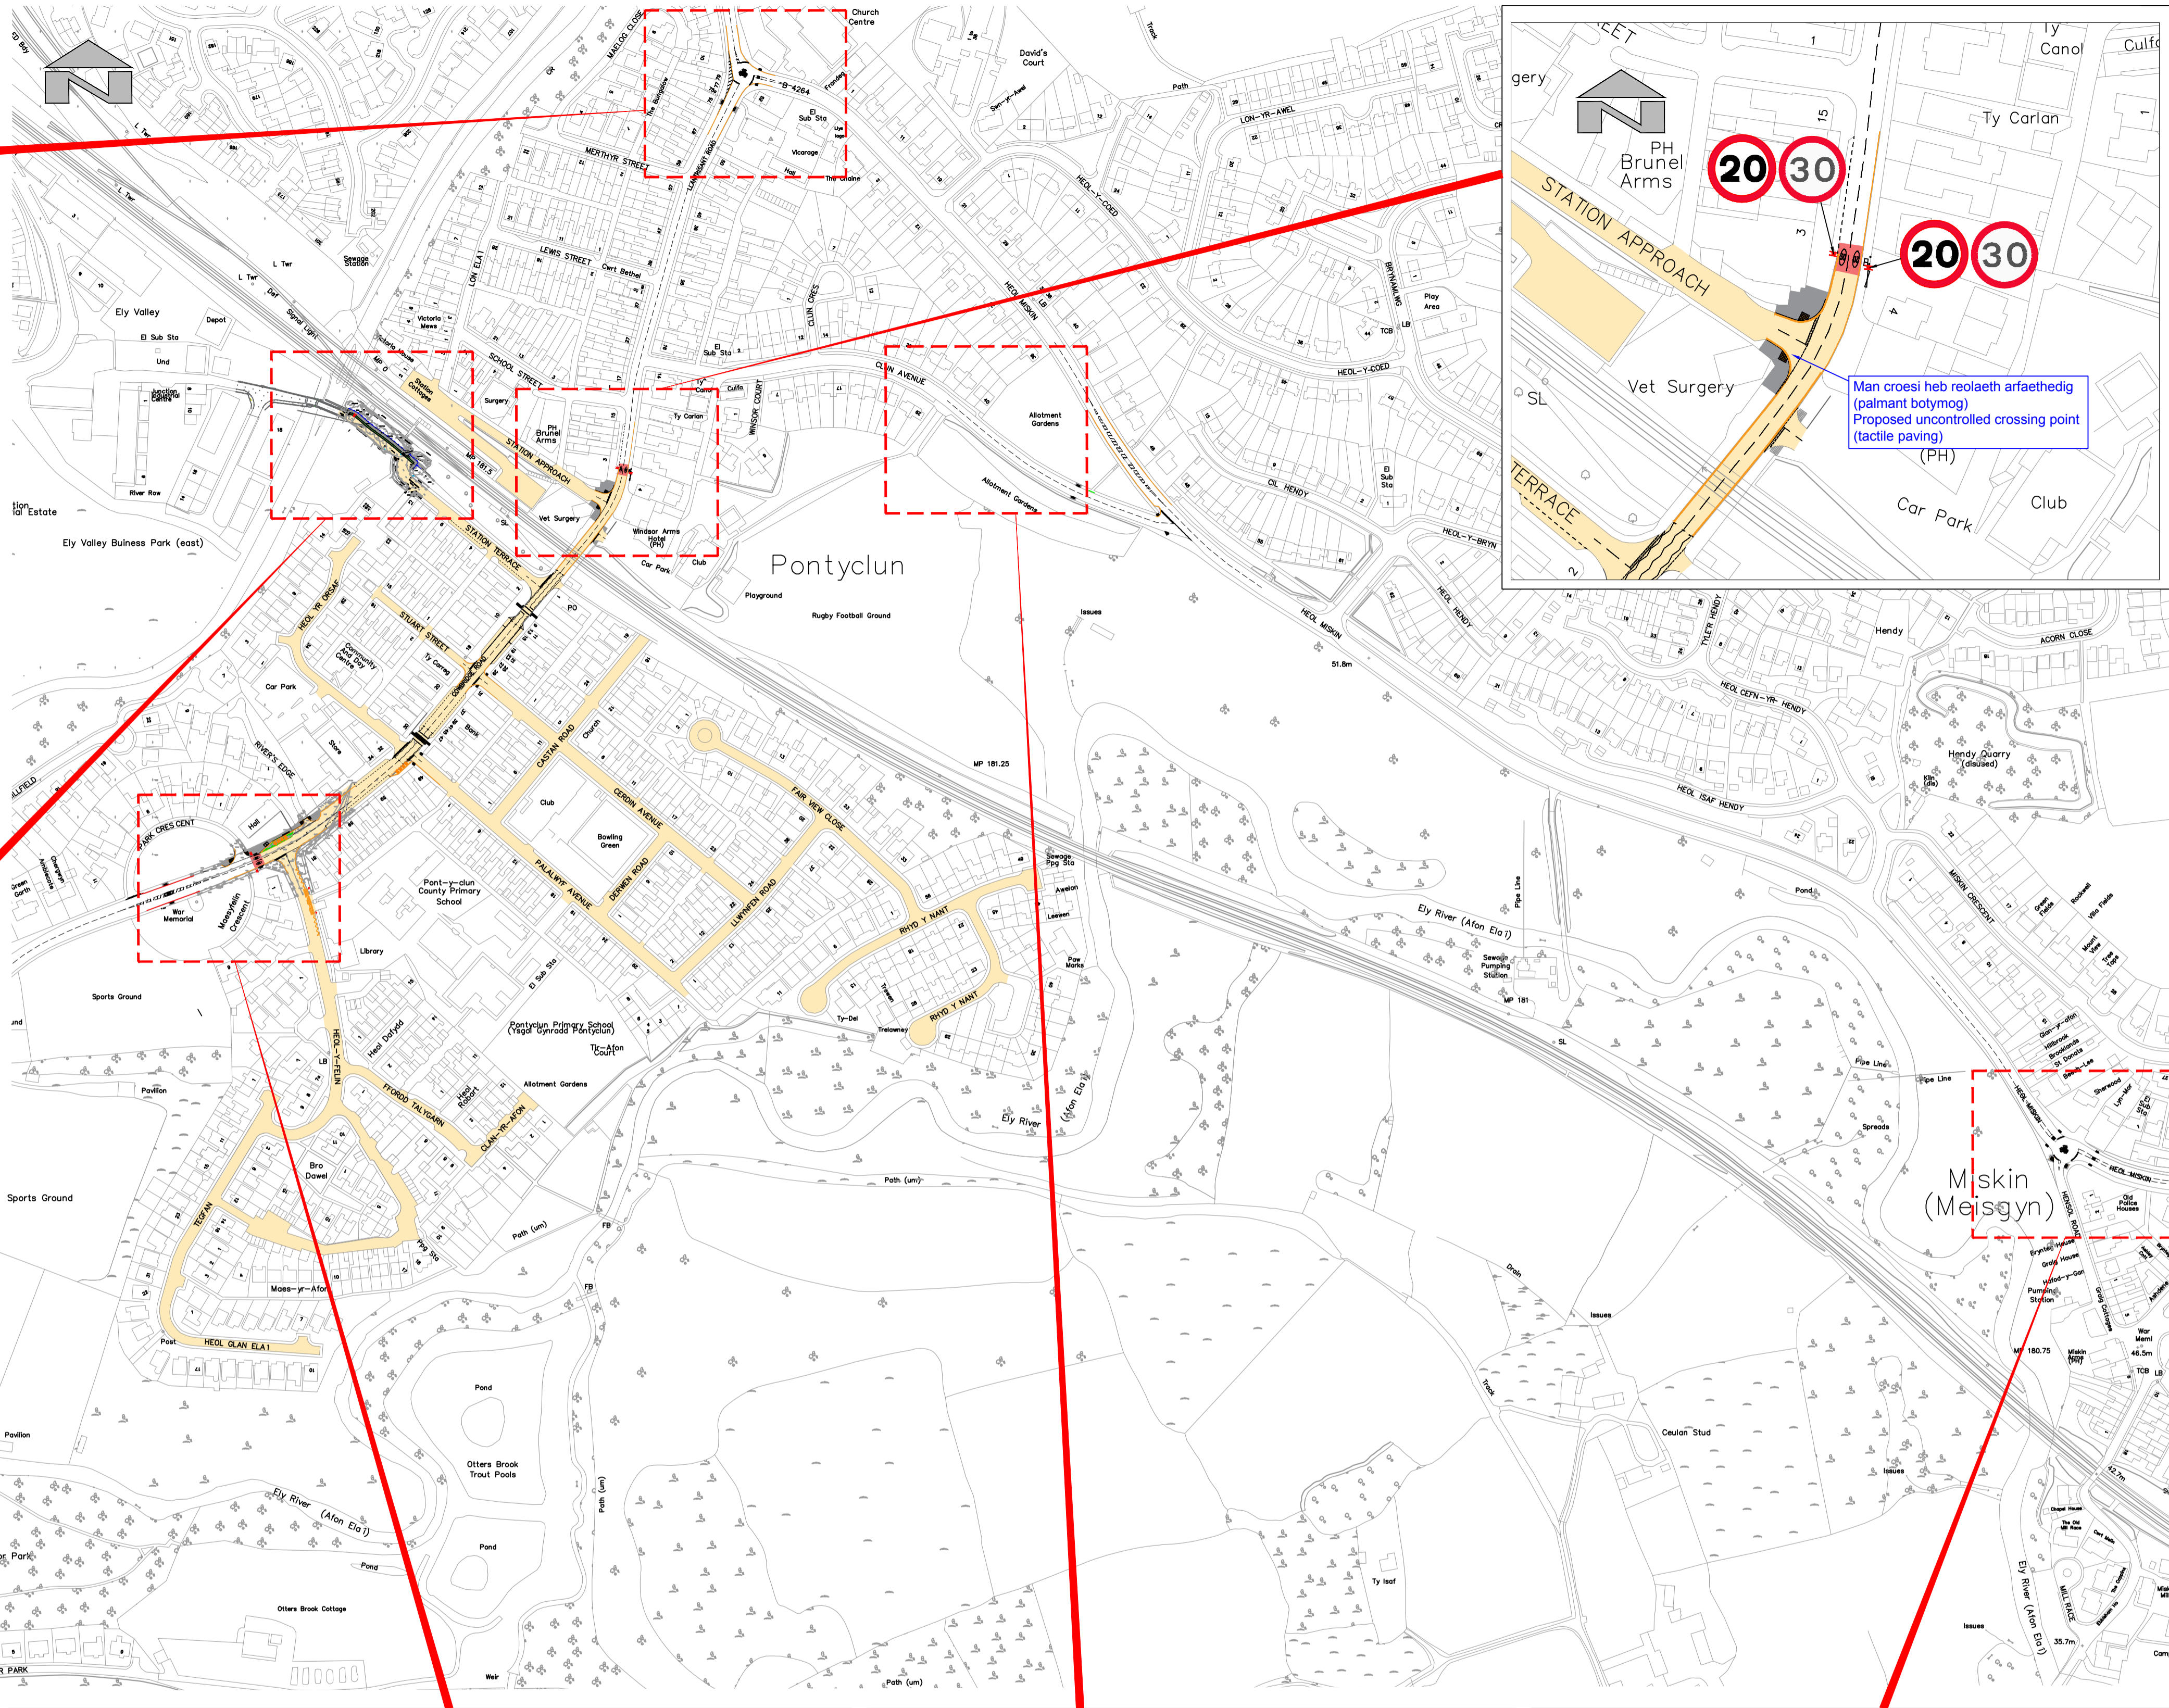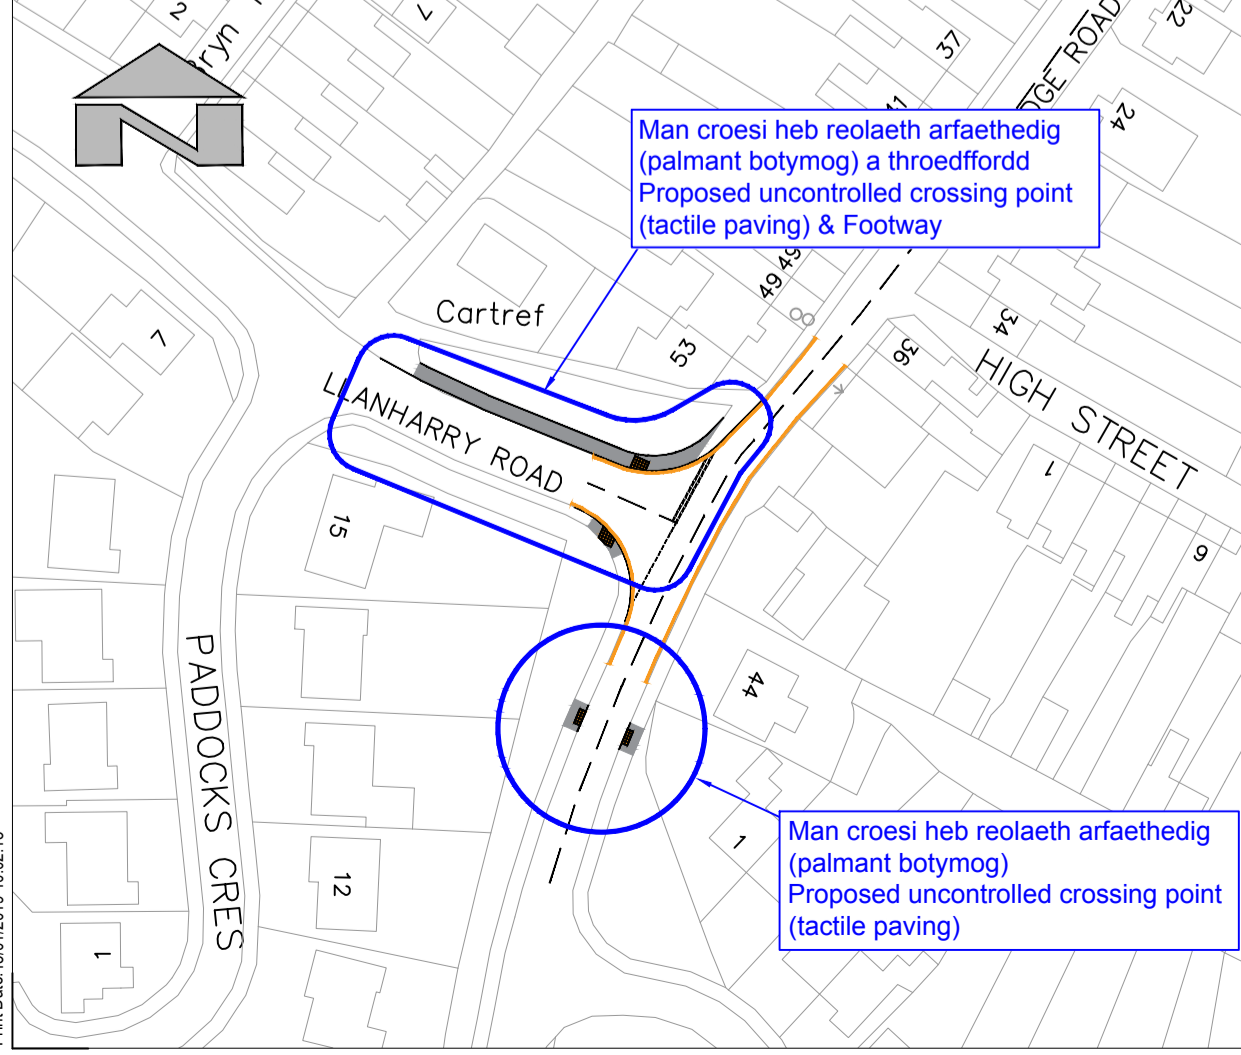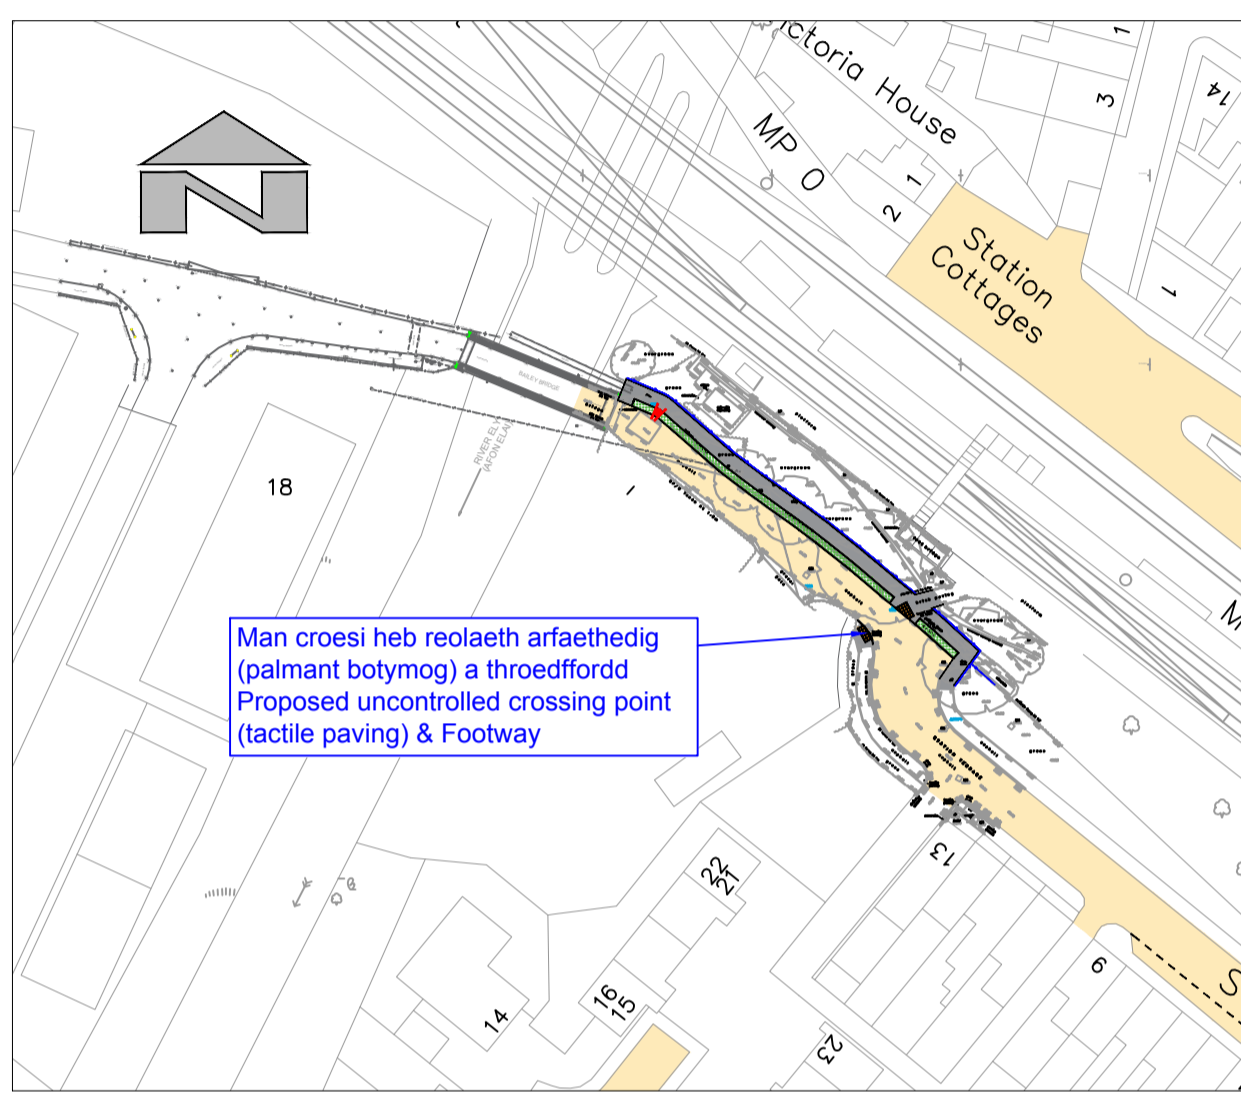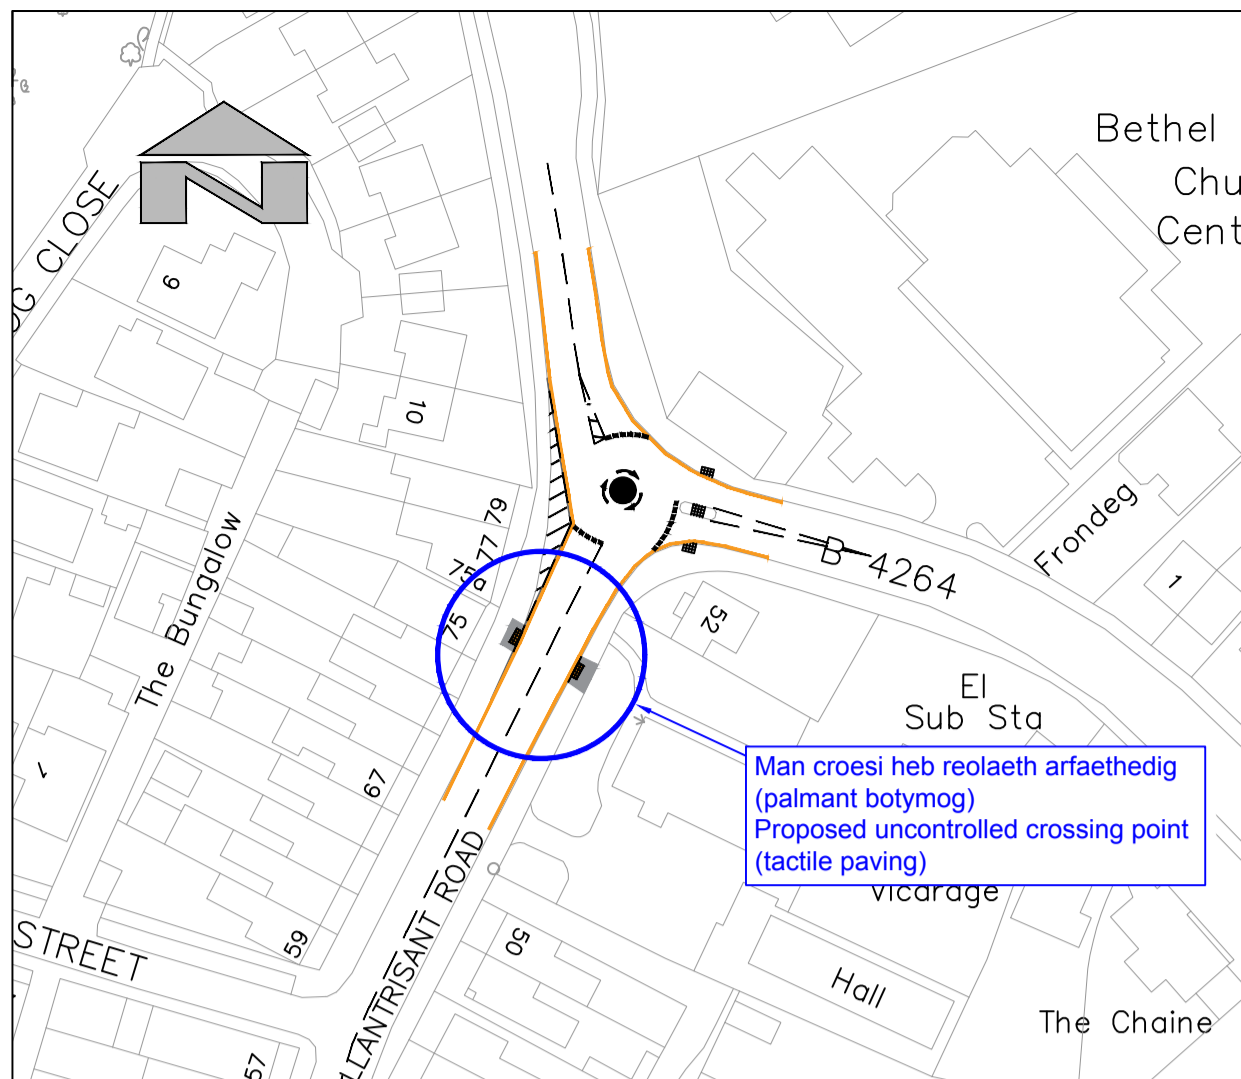

Nodwch:  
Mae'r gwaith arfaethedig i'w weld wedi'r gylchu'n las.  
Mae'r holl nodweddion eraill yn bodoli eisoes.

Note:  
Proposed works are shown circled blue.  
All other features are existing.

- Allwedd/ Key:
- Cwmpas y Cyfyngiad 20MYA arfaethedig  
Extents to proposed 20 MPH Limit
  - Arwydd traffig  
Traffic Sign
  - Man croesi arfaethedig heb ei reoli gydag ail-wynebu llwybr troed gerllaw  
Proposed uncontrolled crossing point with localised footway re-surfacing
  - Adeiladu llwybr troed hyblyg arfaethedig  
Proposed flexible footway construction

Manylion Adolygiad/Revision Details

Client/Client: Cyngor Bwrdeistref Sirol Rhondda Cynon Taf  
Rhondda Cynon Taf County Borough Council

Project/Project: Llwybrau Diogel Yn y Gymuned Pont-y-clun  
Safer Routes in the Community Pontyclun

Tell y Llund Dwg Title: Ymgynghoriad Cyhoeddus ar Welliannau i Gerddwyr  
Pedestrian Improvements Public Notice

Ref y Proiect/Project No: P095  
Graddfa/Scale @ A1: 1:2,500/1,000  
Dyddiad/Date: 15/1/19

Ref'r Llund Dwg No: P095\_75\_004  
Adolygiad/Revision: P01

Darlunwyd gan/Drawn by: STB  
Gwirwyd gan/Checked by: NJM  
Gymeddywyd gan/Approved by: NJM

GWASANAETHAU CORFFORAETHOL A RHENGFLAEN RHONDDA CYNON TAF  
RHONDDA CYNON TAF CORPORATE AND FRONTLINE SERVICES  
HIGHWAYS AND STREETCARE

PROSIECTAU STRATEGOL/STRATEGIC PROJECTS  
Ty Sards/Sards House, Heol Sards/Sards Road, Pontypridd, CF37 1DU  
Ffôn/Tel: 01443 425001 Ffacs/Fax: 01443 490414