
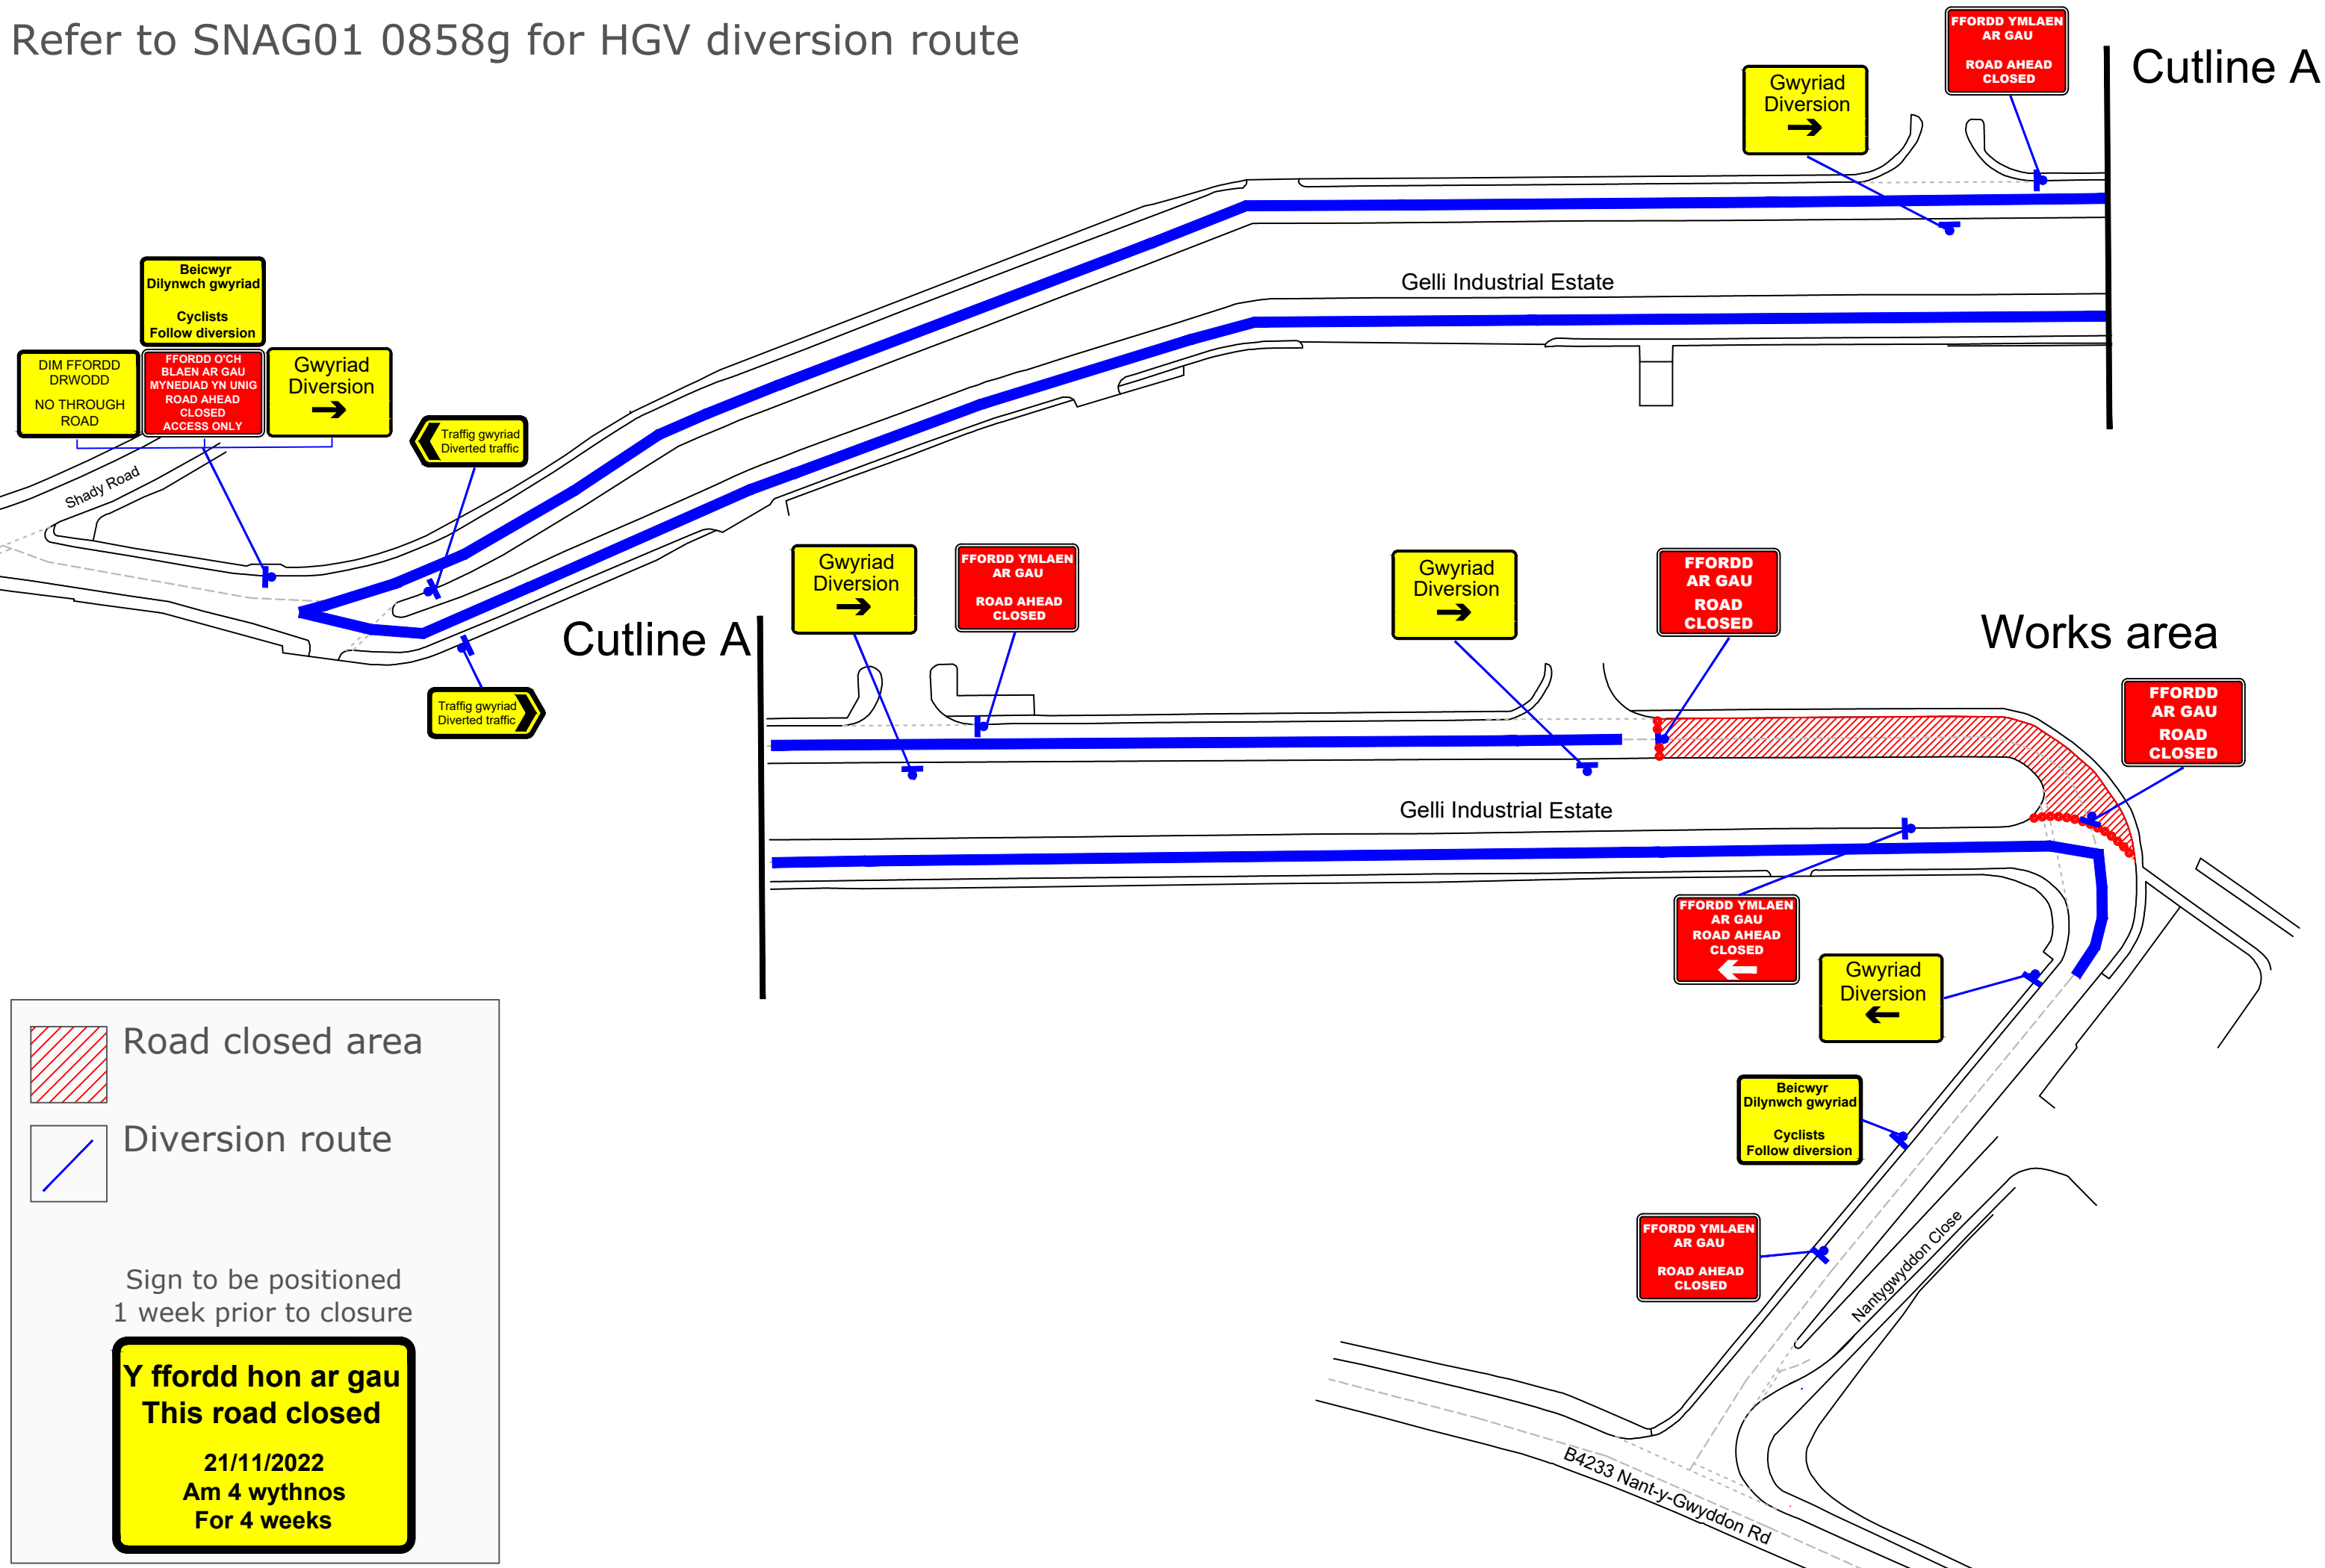
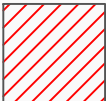



Refer to SNAG01 0858g for HGV diversion route

Cutline A

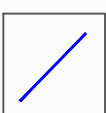

 Road closed area  
 Diversion route  
  
 Sign to be positioned  
 1 week prior to closure  


Drn:	JW	 Forest Traffic Signals Ltd, Forest House, Broad Quay Road, Felnax Ind Est. Newport, NP19 4PN Tel: 01633 284700 Fax: 01633 283212
Chk:	JW	
App:		
Date:	18/10/22	

Rev.	Drn.	Chk.	App.	Description	Date.

Client:	Alun Griffiths	
Project:	Gelli Industrial Estate, Gelli	
Office copy	Issued to site	Issued to client

Drawing no:	SNAG01 0858 rev a
Revision:	
Scale:	NTS