


Reproduced from the Ordnance Survey mapping with the permission of the Controller of Her Majesty's Stationery Office © Crown copyright. Unauthorised reproduction infringes Crown copyright and may lead to prosecution or civil proceedings. Rhondda Cynon Taf CBC Licence No. 100023458

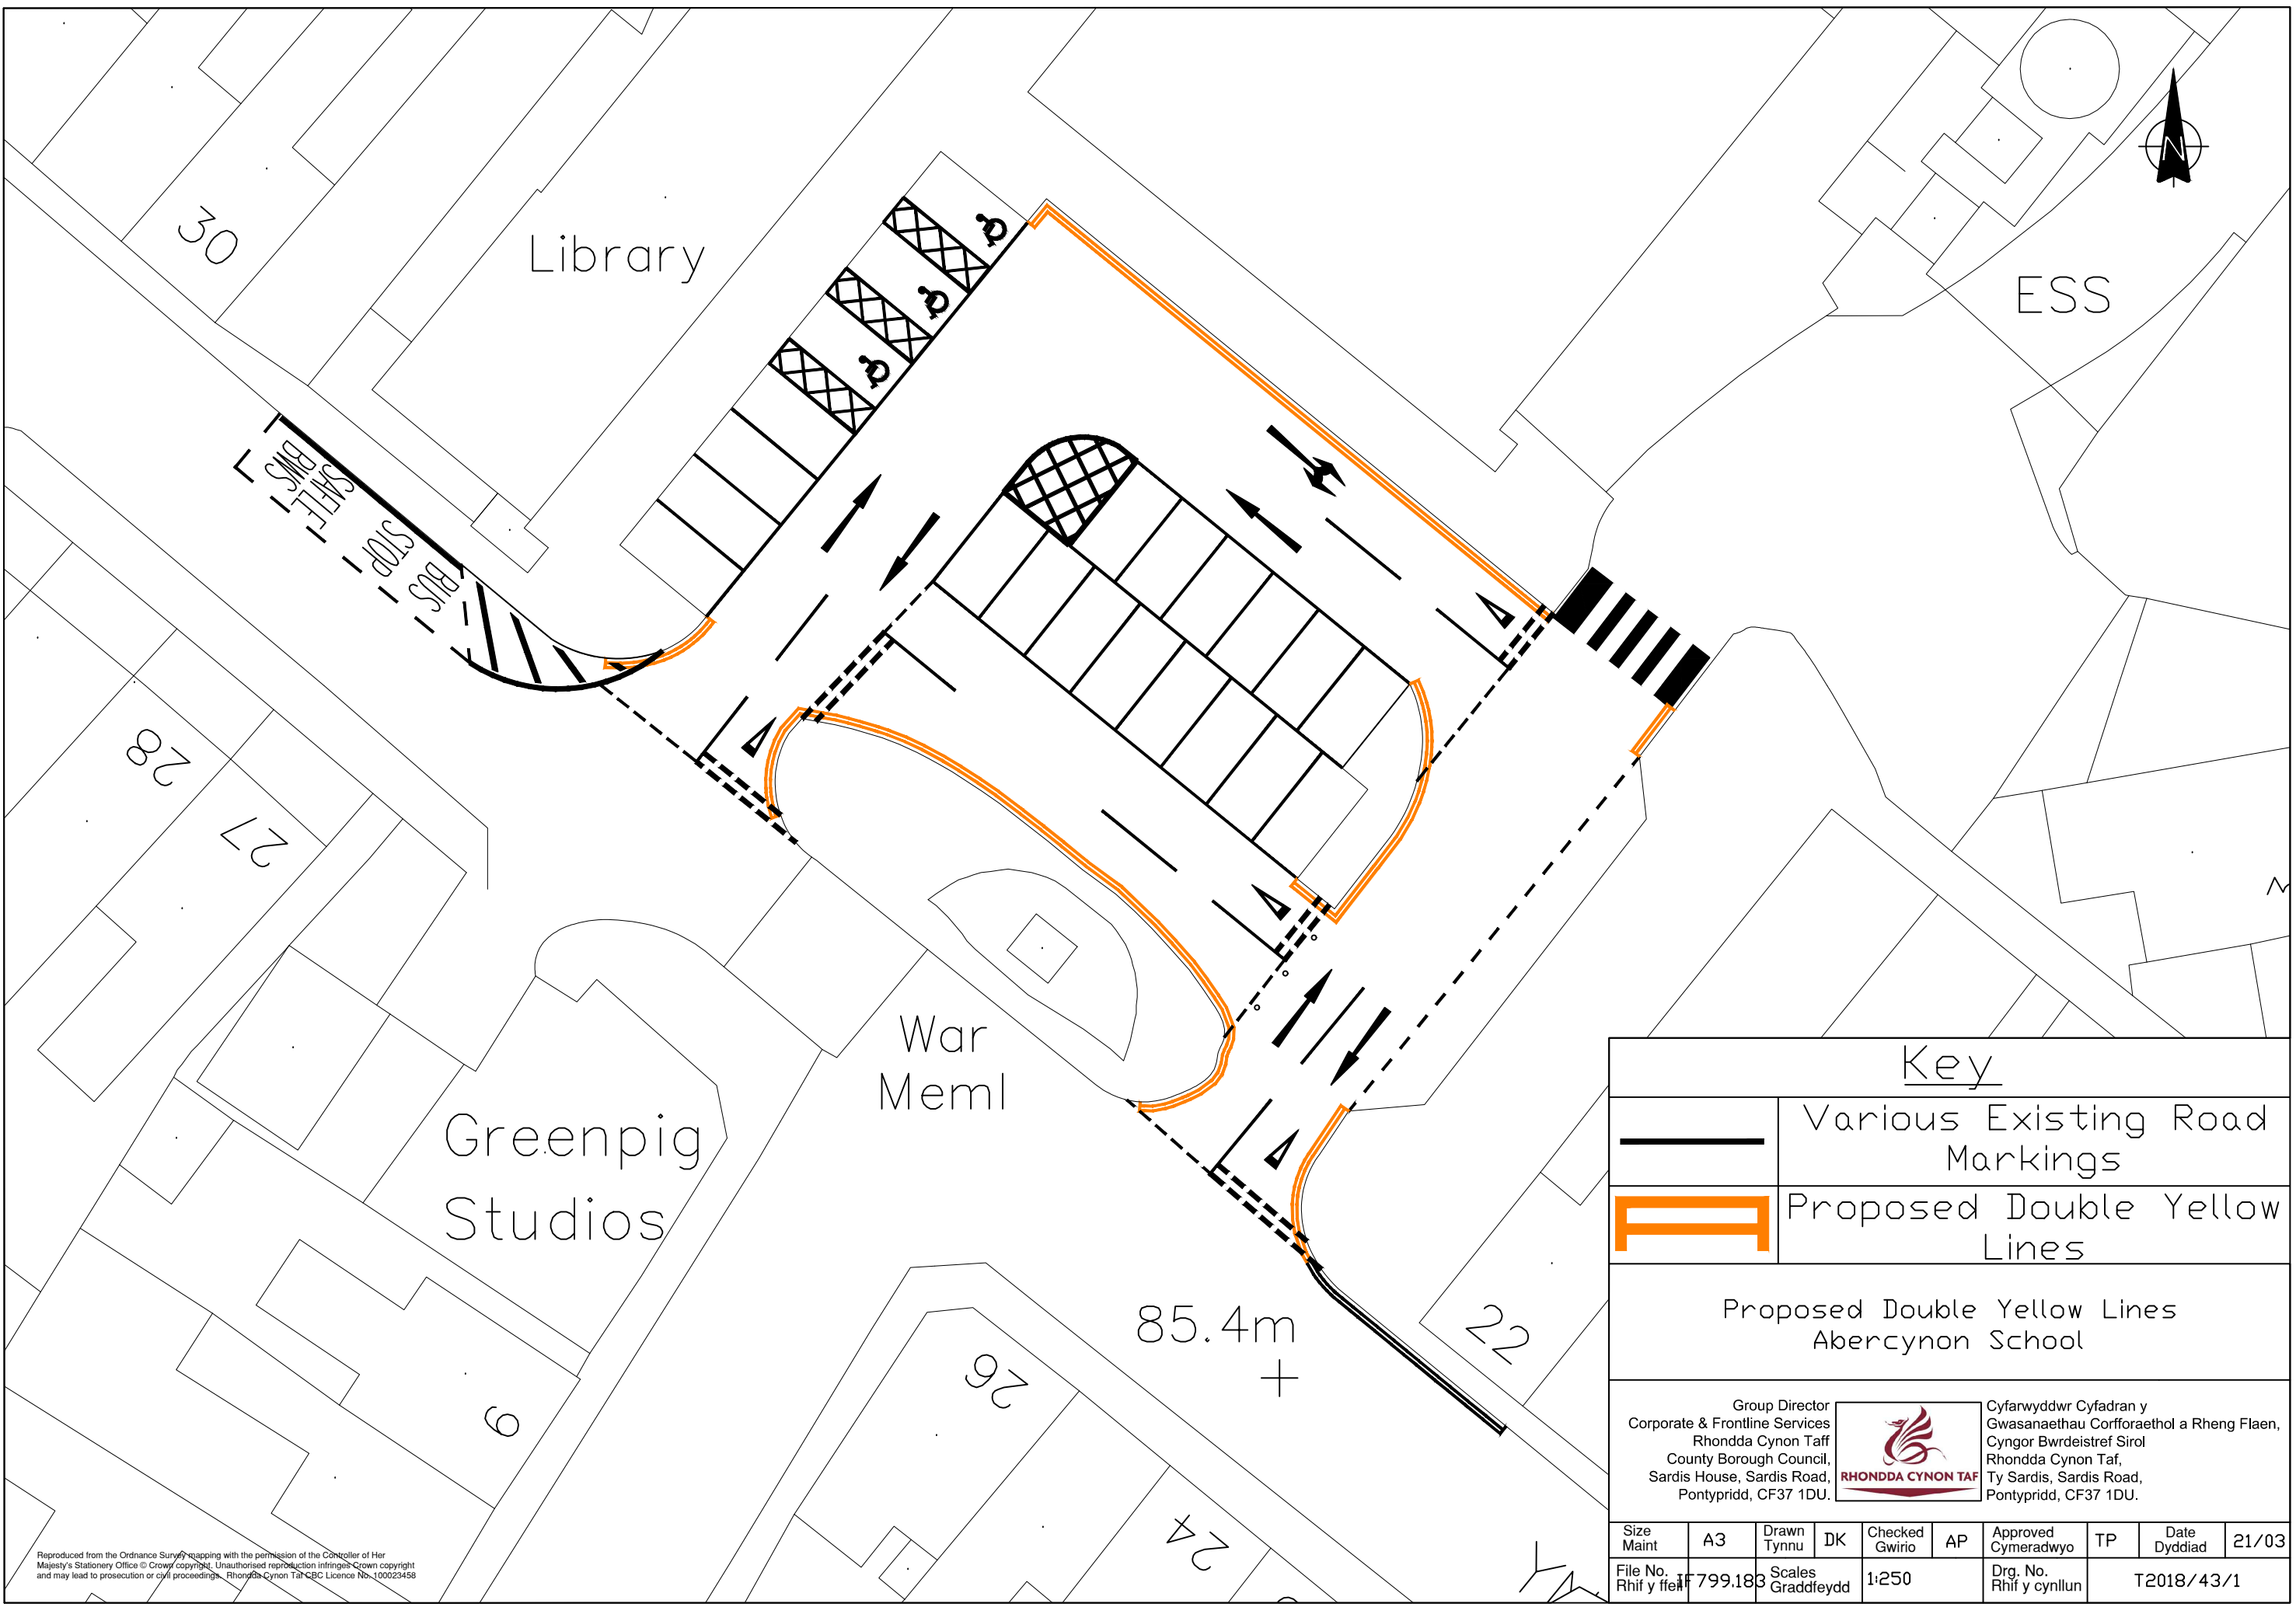

Key									
		Various Existing Road Markings							
		Proposed Double Yellow Lines							
Proposed Double Yellow Lines Abercynon School									
Group Director Corporate & Frontline Services Rhondda Cynon Taff County Borough Council, Sardis House, Sardis Road, Pontypridd, CF37 1DU.							Cyfarwyddwr Cyfadrn y Gwasanaethau Corfforaethol a Rheng Flaen, Cyngor Bwrdeistref Sirol Rhondda Cynon Taf, Ty Sardis, Sardis Road, Pontypridd, CF37 1DU.		
Size Maint	A3	Drawn Tynnu	DK	Checked Gwiro	AP	Approved Cymeradwyo	TP	Date Dyddiad	21/03
File No. Rhif y ffeil	799.183	Scales Graddfeydd		1:250		Drg. No. Rhif y cynllun		T2018/43/1	

Reproduced from the Ordnance Survey mapping with the permission of the Controller of Her Majesty's Stationery Office © Crown copyright. Unauthorised reproduction infringes Crown copyright and may lead to prosecution or civil proceedings. Rhondda Cynon Taf CBC Licence No. 100023458